


- PRELIMINARY - CONCEPTUAL -
NOT FOR CONSTRUCTION FOR REVIEW/DISCUSSION

- LEGEND**
- EXISTING TRACK
 - PROPOSED TRACK
 - - - NAPI TRACK
 - MAJOR ROAD
 - - - MAJOR DRAINAGE


4-CORNERS RAILROAD - OPTION 2 - DEFIANCE VIA INDIAN CREEK
SCHEMATIC EXHIBIT - 1
4 OCT 2024

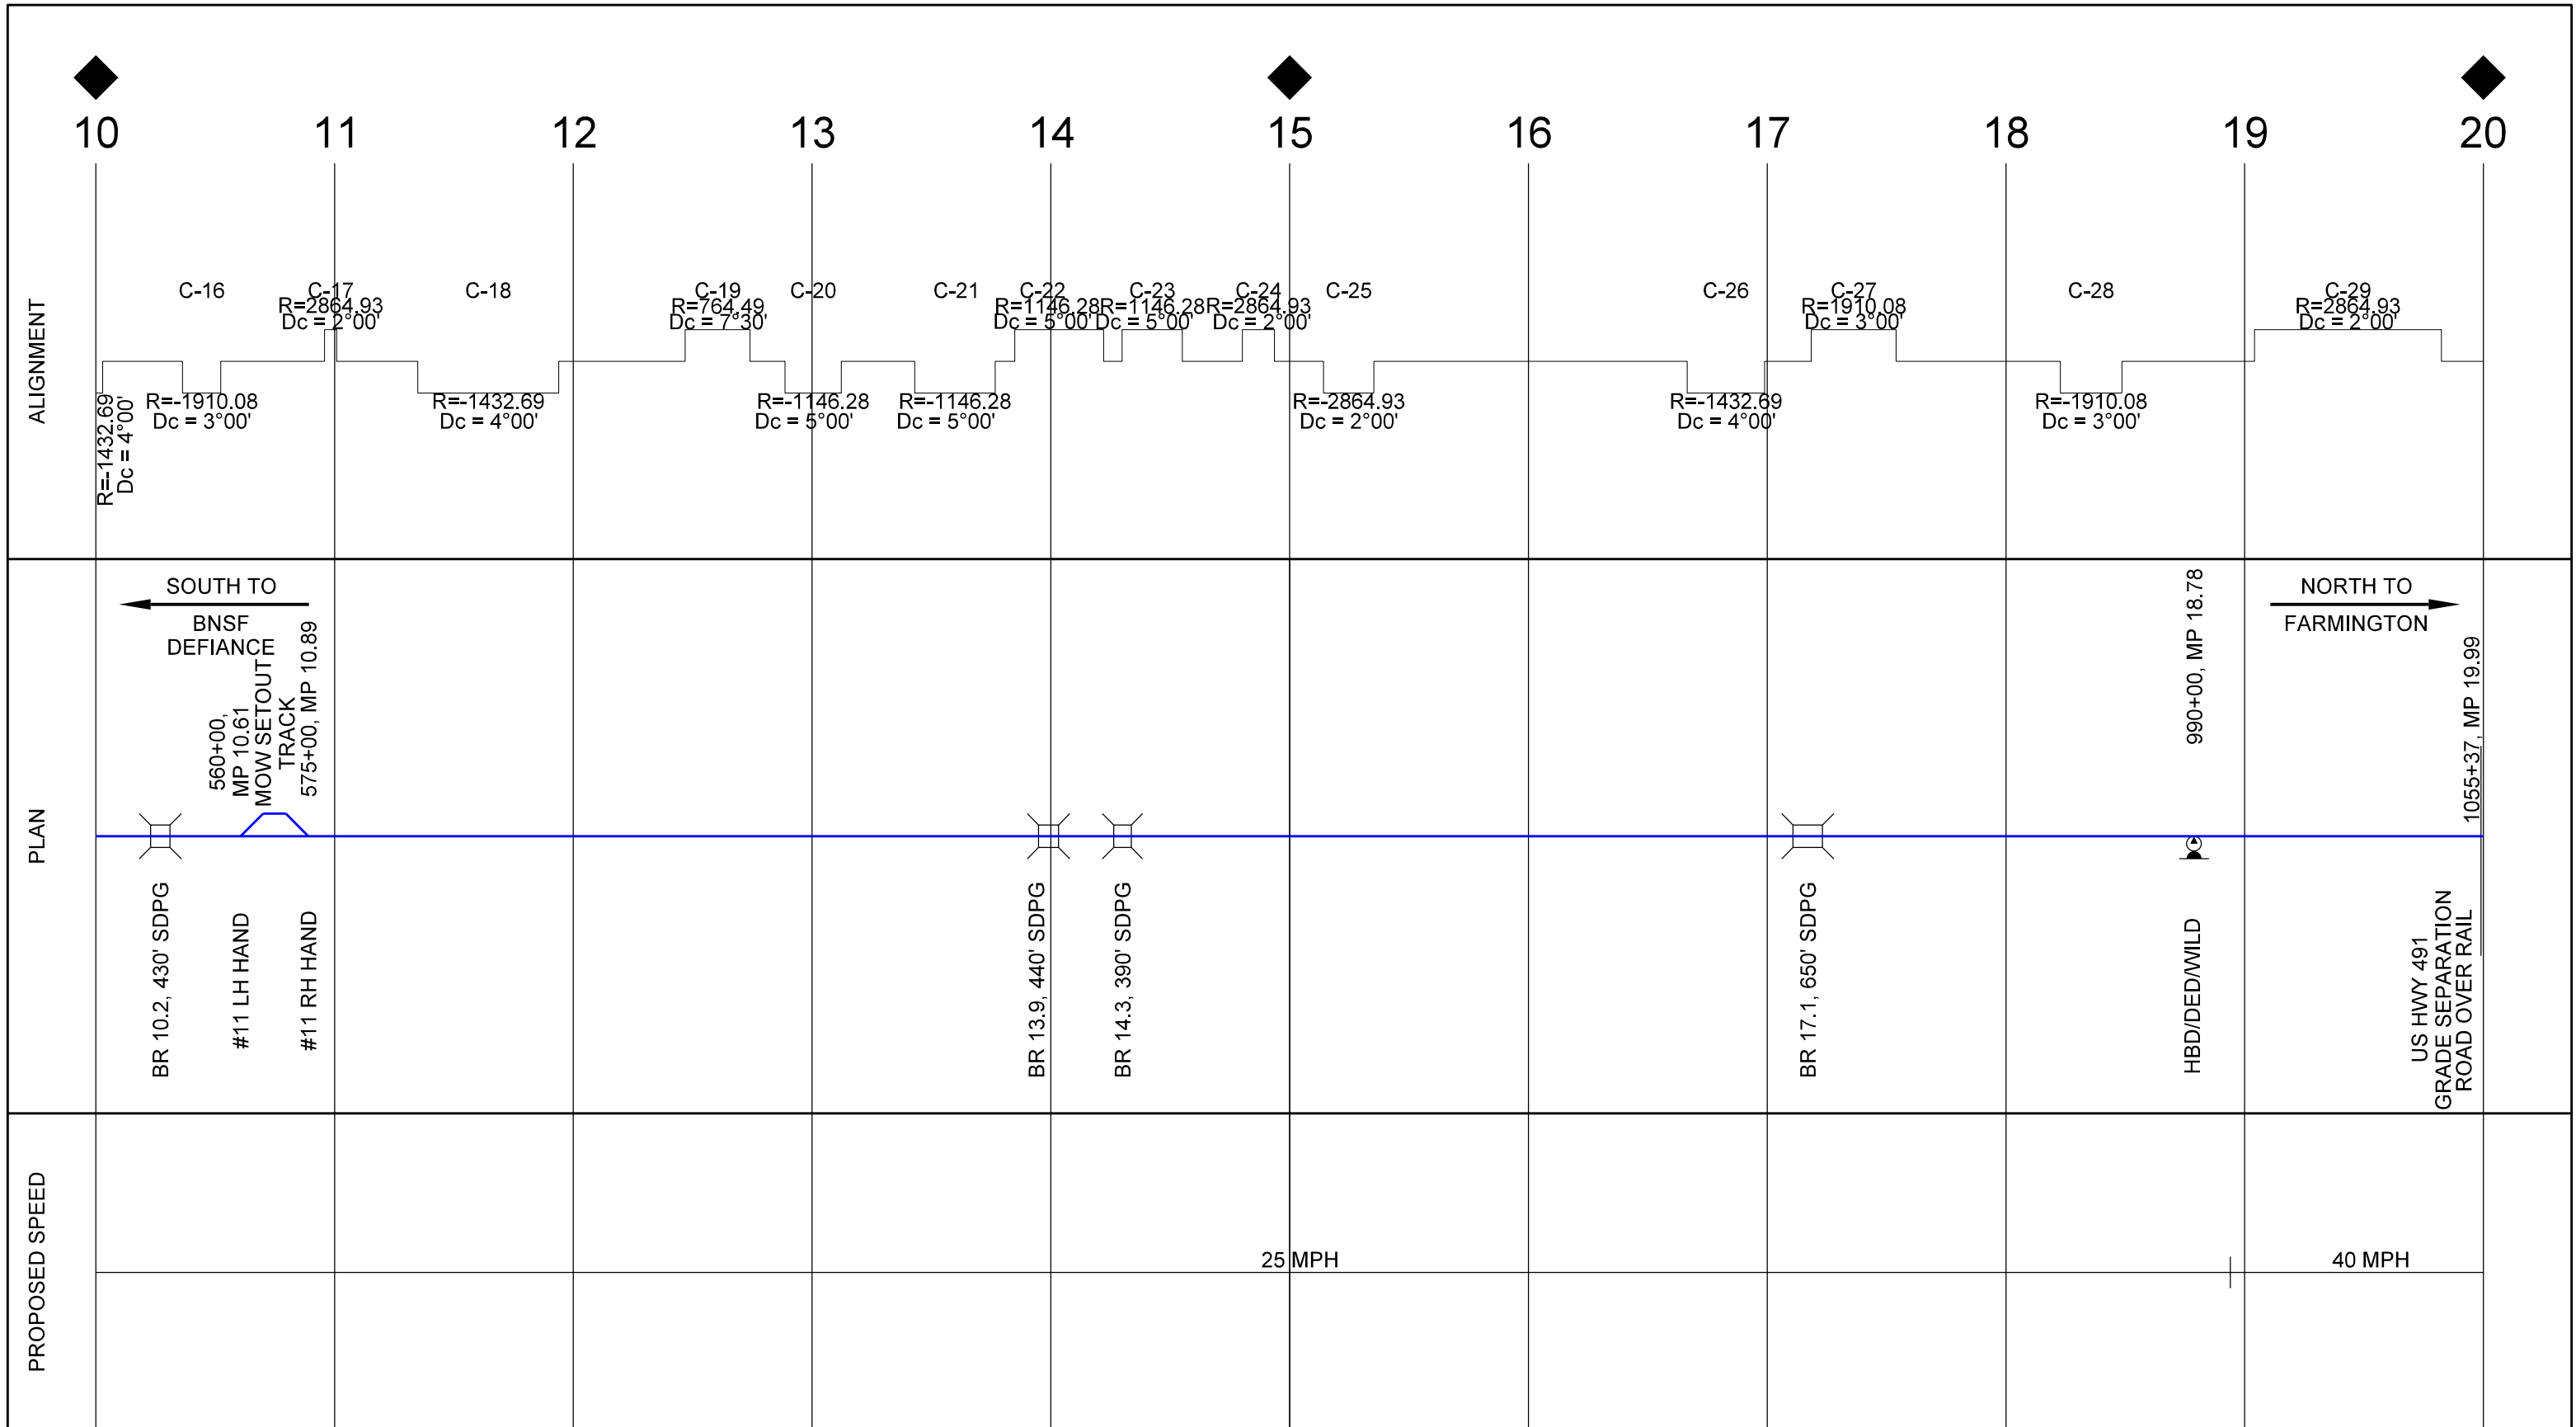

- PRELIMINARY - CONCEPTUAL -
 NOT FOR CONSTRUCTION FOR REVIEW/DISCUSSION

- LEGEND
- EXISTING TRACK
 - PROPOSED TRACK
 - - - NAPI TRACK
 - MAJOR ROAD
 - - - MAJOR DRAINAGE


4-CORNERS RAILROAD - OPTION 2 - DEFIANCE VIA INDIAN CREEK
 SCHEMATIC EXHIBIT - 2
 4 OCT 2024

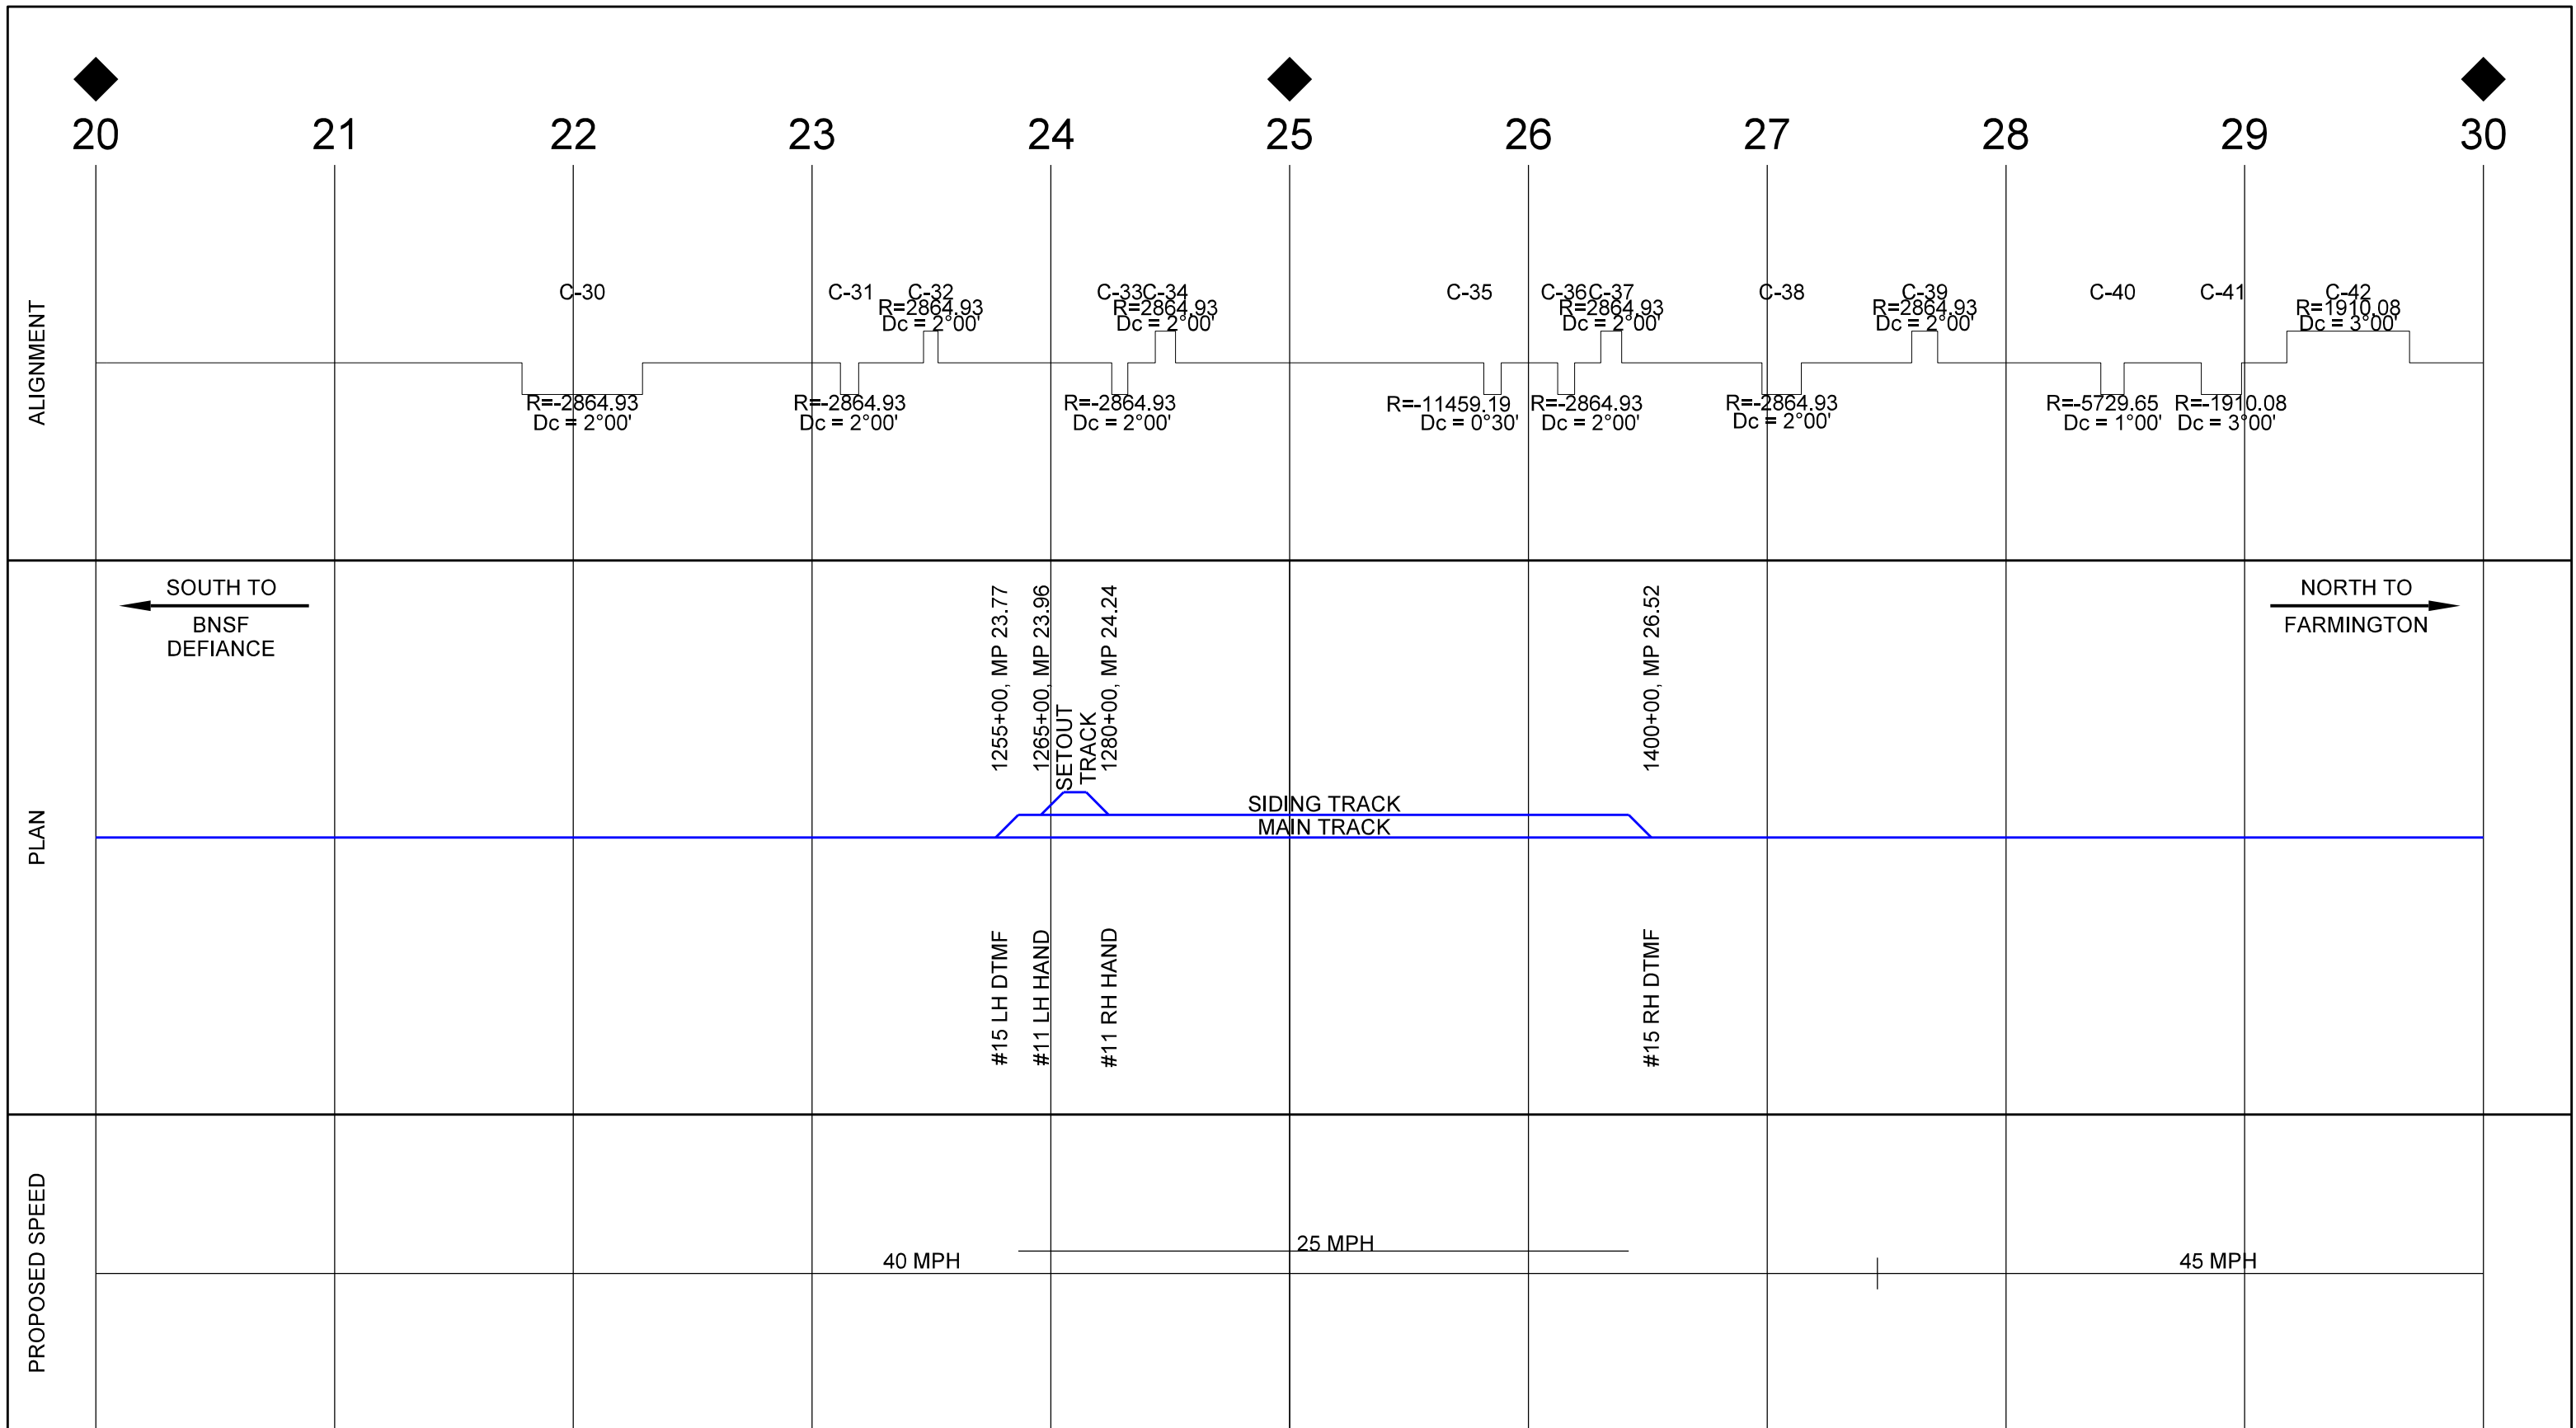

- PRELIMINARY - CONCEPTUAL -
 NOT FOR CONSTRUCTION FOR REVIEW/DISCUSSION

- LEGEND
- EXISTING TRACK
 - PROPOSED TRACK
 - - - NAPI TRACK
 - MAJOR ROAD
 - - - MAJOR DRAINAGE

4-CORNERS RAILROAD - OPTION 2 - DEFIANCE VIA INDIAN CREEK
 SCHEMATIC EXHIBIT - 3
 4 OCT 2024

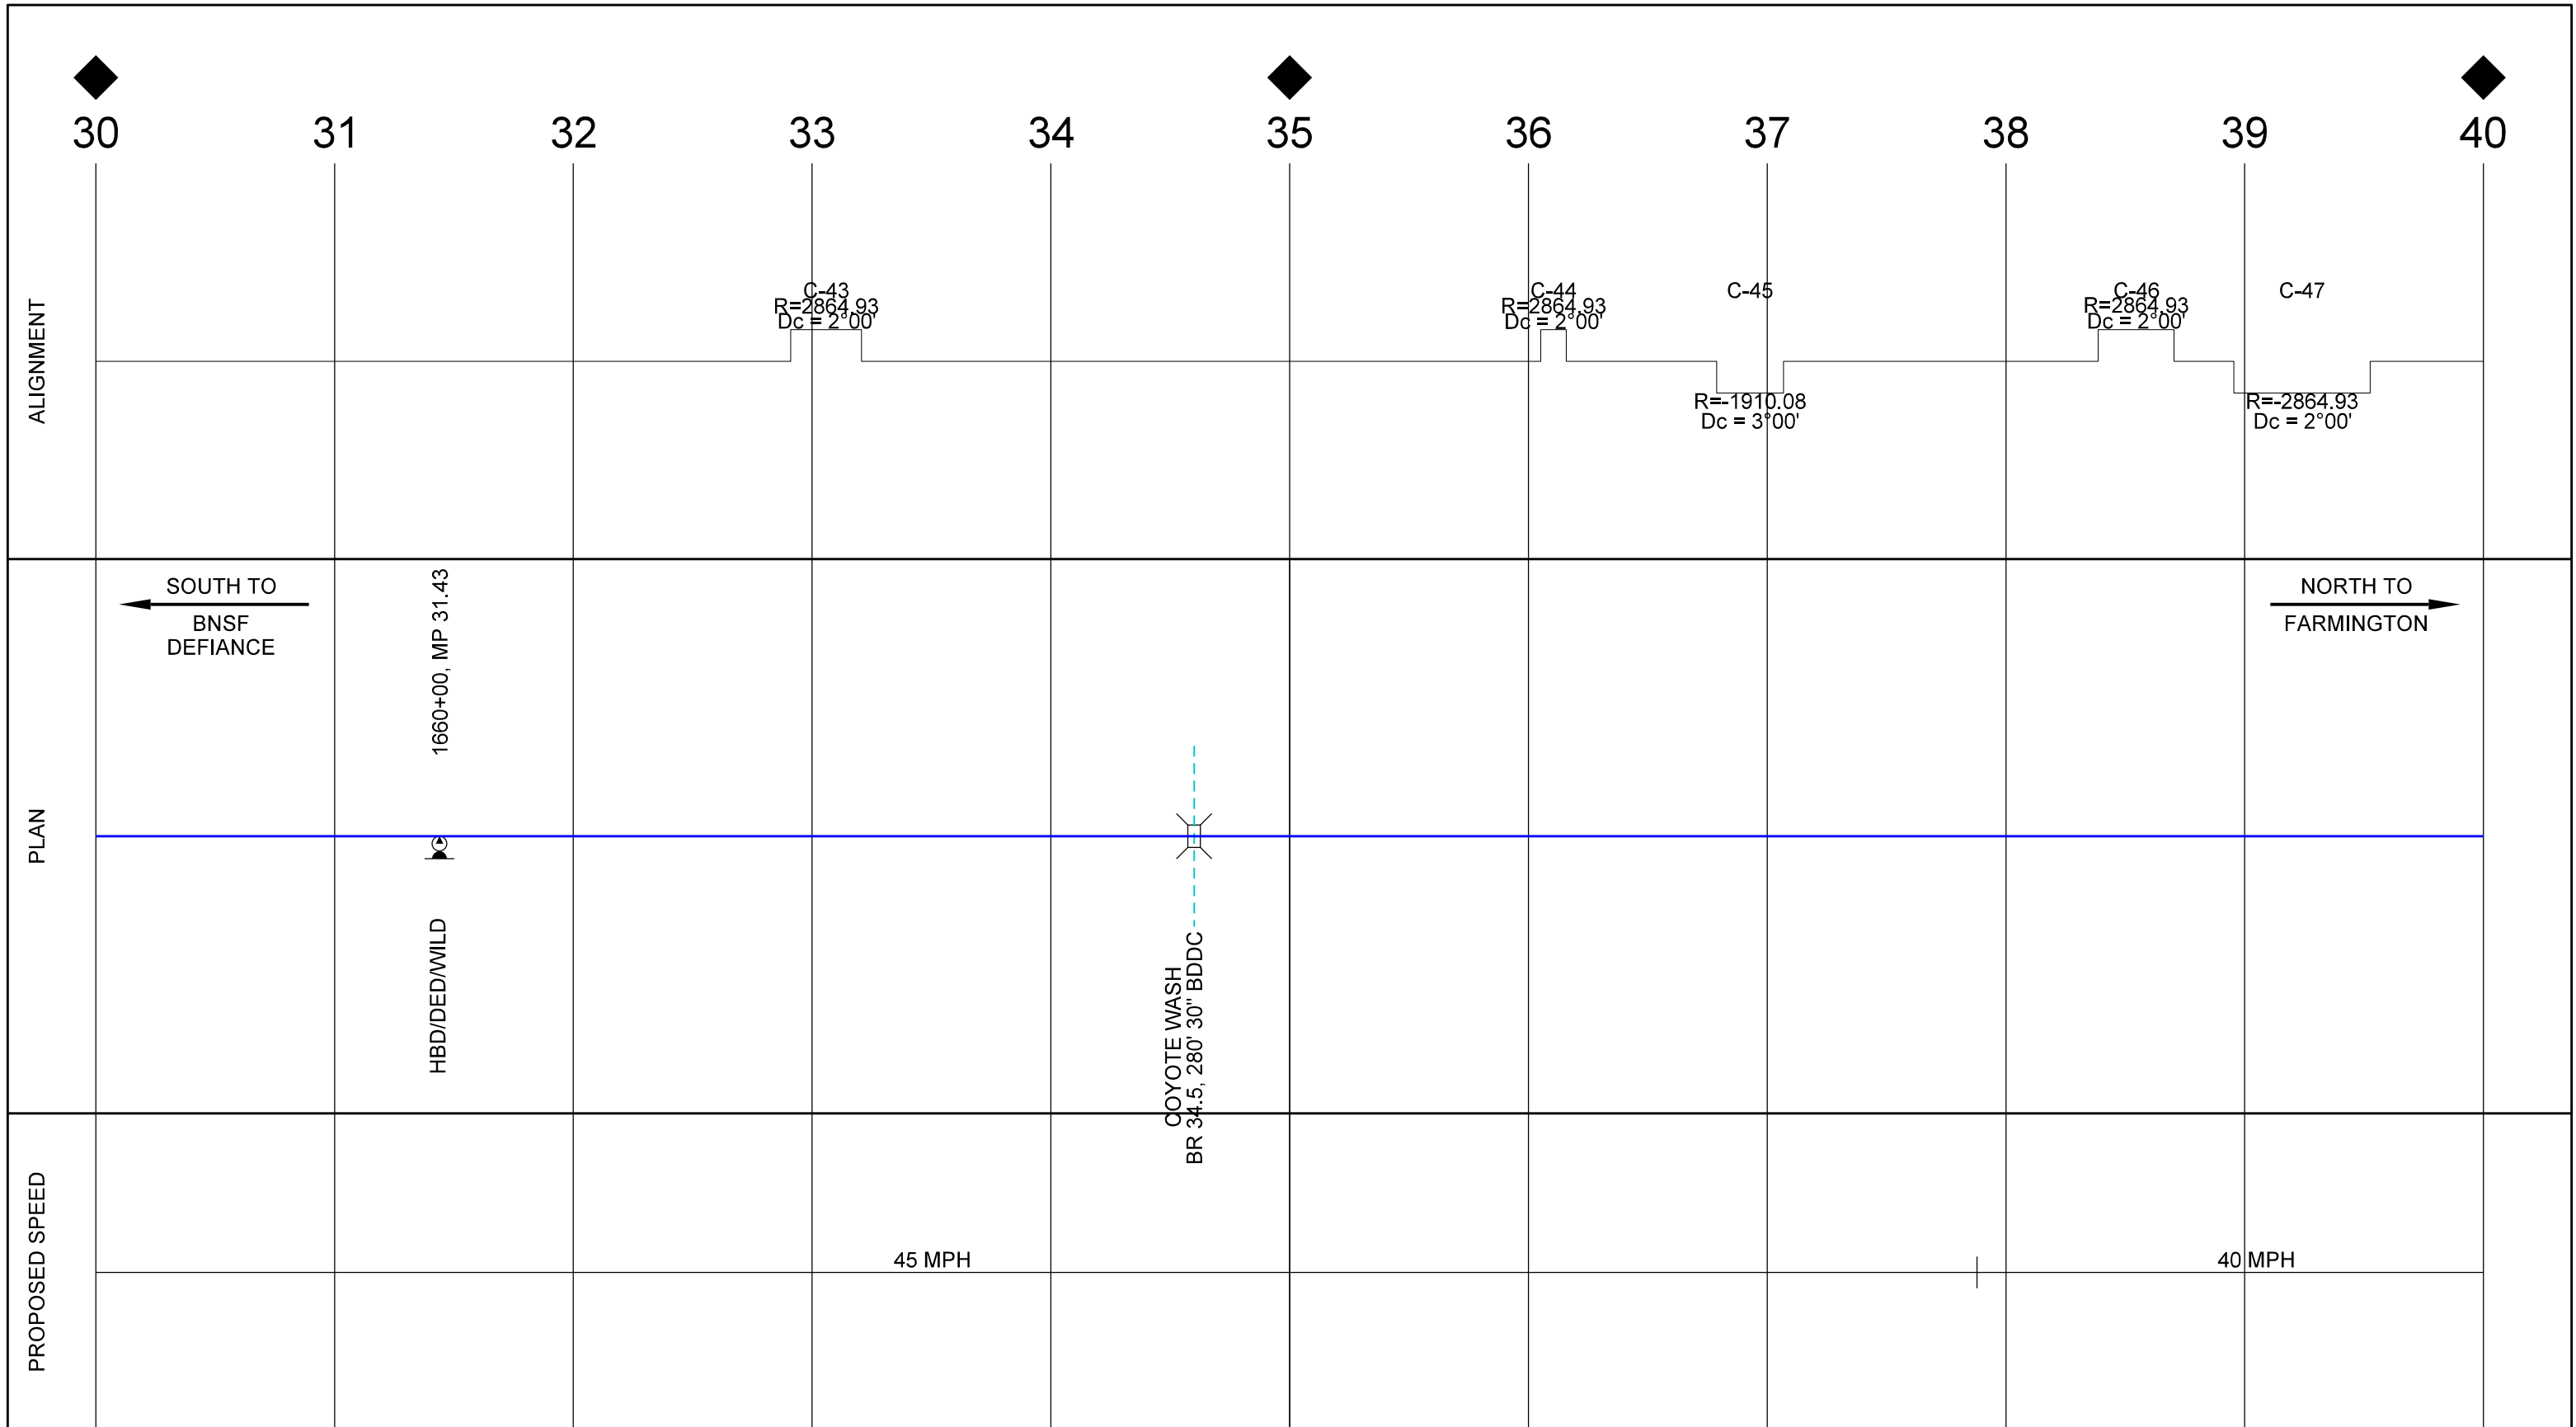


- PRELIMINARY - - CONCEPTUAL -
 NOT FOR CONSTRUCTION FOR REVIEW/DISCUSSION

LEGEND

- EXISTING TRACK
- PROPOSED TRACK
- - - NAPI TRACK
- MAJOR ROAD
- - - MAJOR DRAINAGE

4-CORNERS RAILROAD - OPTION 2 - DEFIANCE VIA INDIAN CREEK
 SCHEMATIC EXHIBIT - 4
 4 OCT 2024

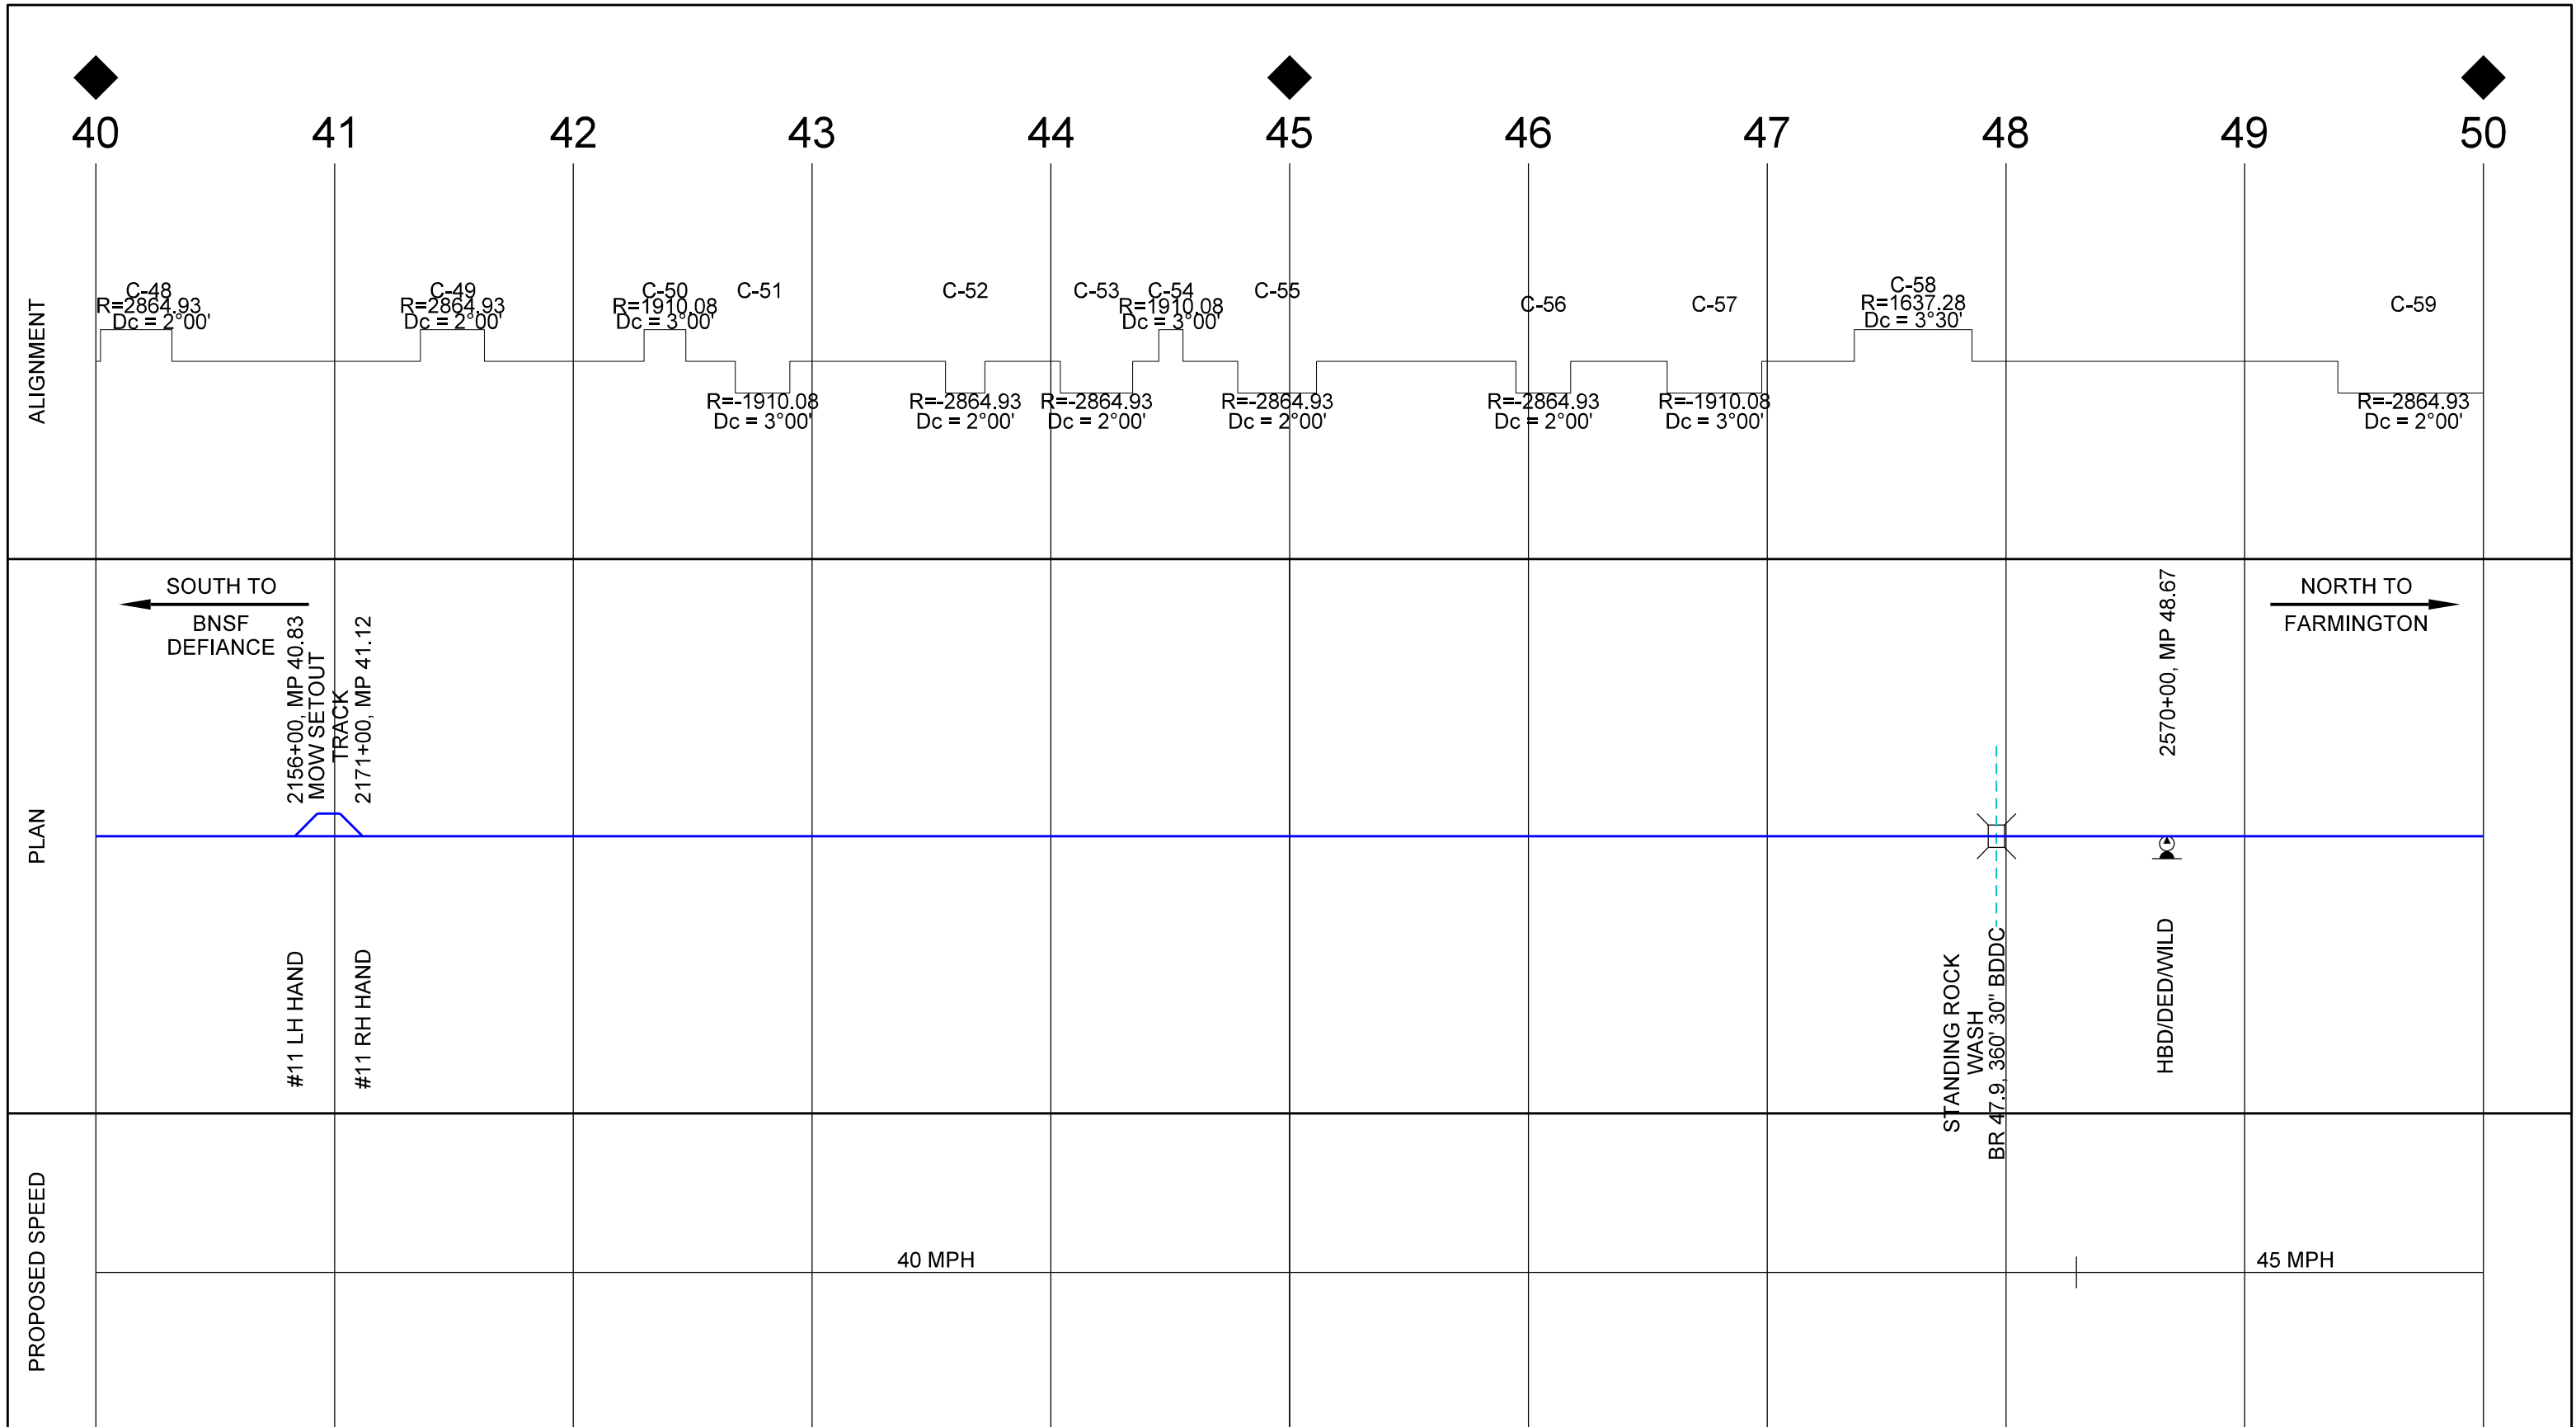


- PRELIMINARY - - CONCEPTUAL -
 NOT FOR CONSTRUCTION FOR REVIEW/DISCUSSION

LEGEND

- EXISTING TRACK
- PROPOSED TRACK
- - - NAPI TRACK
- MAJOR ROAD
- - - MAJOR DRAINAGE


4-CORNERS RAILROAD - OPTION 2 - DEFIANCE VIA INDIAN CREEK
 SCHEMATIC EXHIBIT - 5
 4 OCT 2024

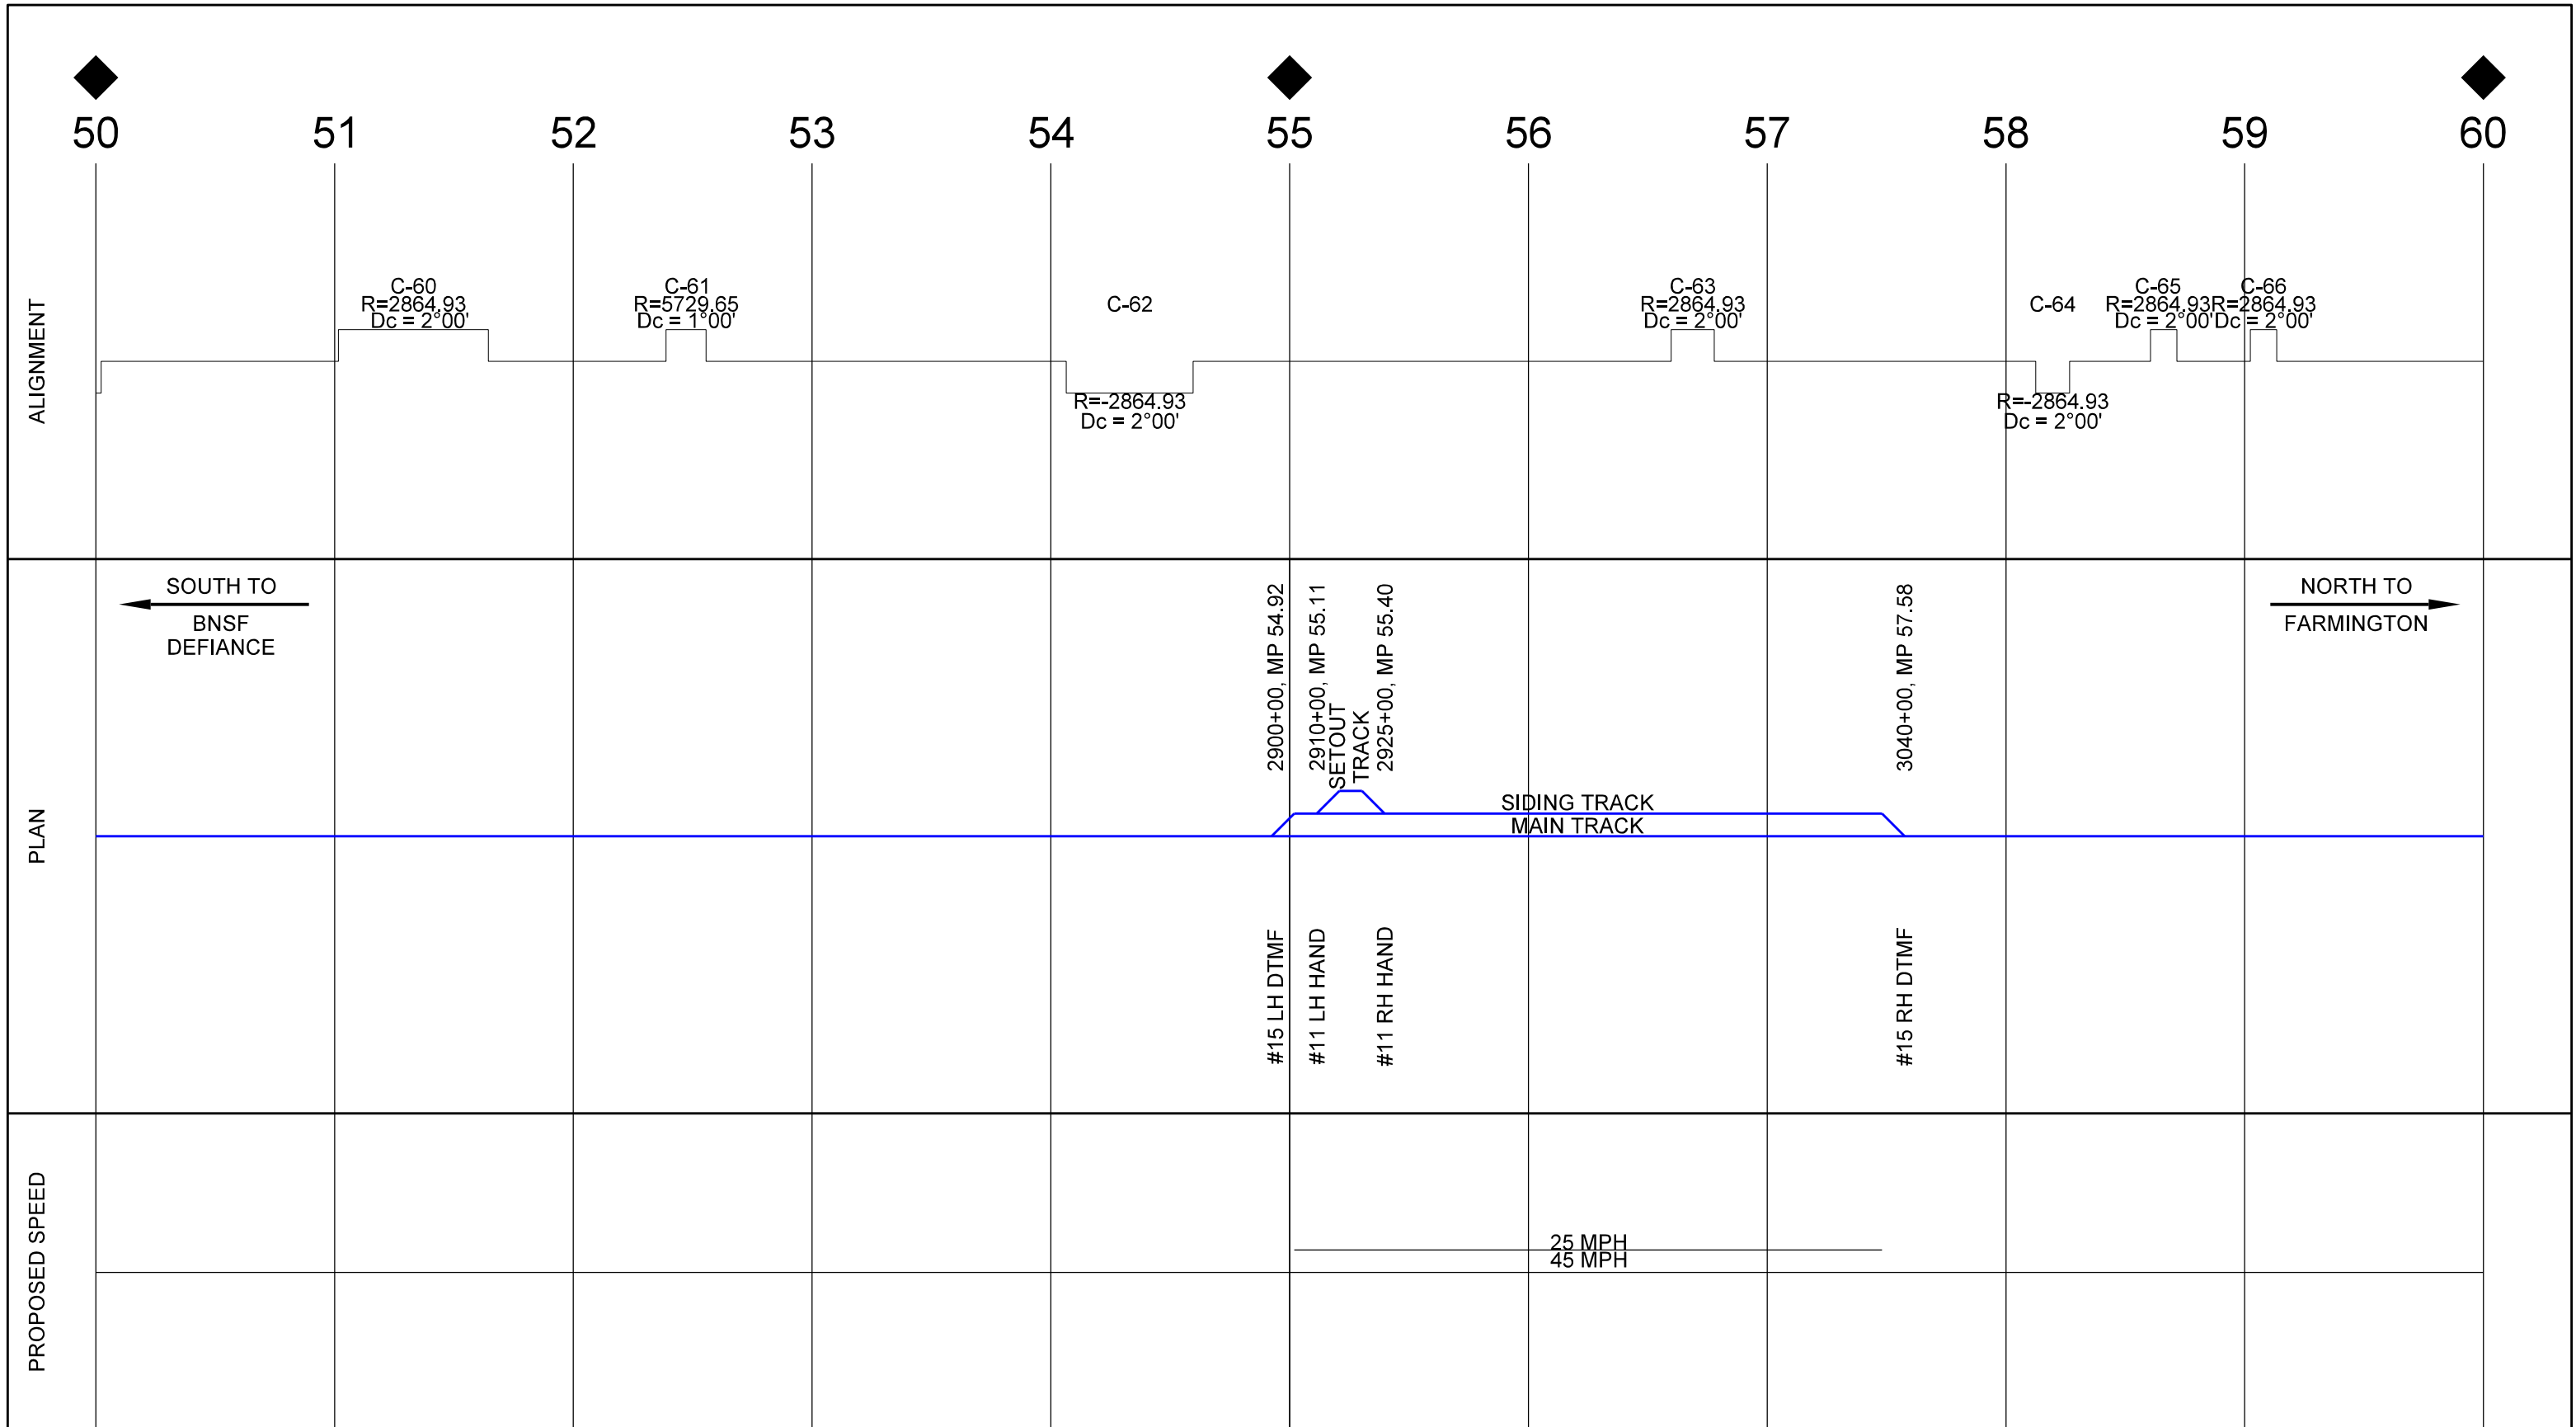

- PRELIMINARY - CONCEPTUAL -
 NOT FOR CONSTRUCTION FOR REVIEW/DISCUSSION

- LEGEND
- EXISTING TRACK
 - PROPOSED TRACK
 - - - NAPI TRACK
 - MAJOR ROAD
 - - - MAJOR DRAINAGE

4-CORNERS RAILROAD - OPTION 2 - DEFIANCE VIA INDIAN CREEK
 SCHEMATIC EXHIBIT - 6
 4 OCT 2024

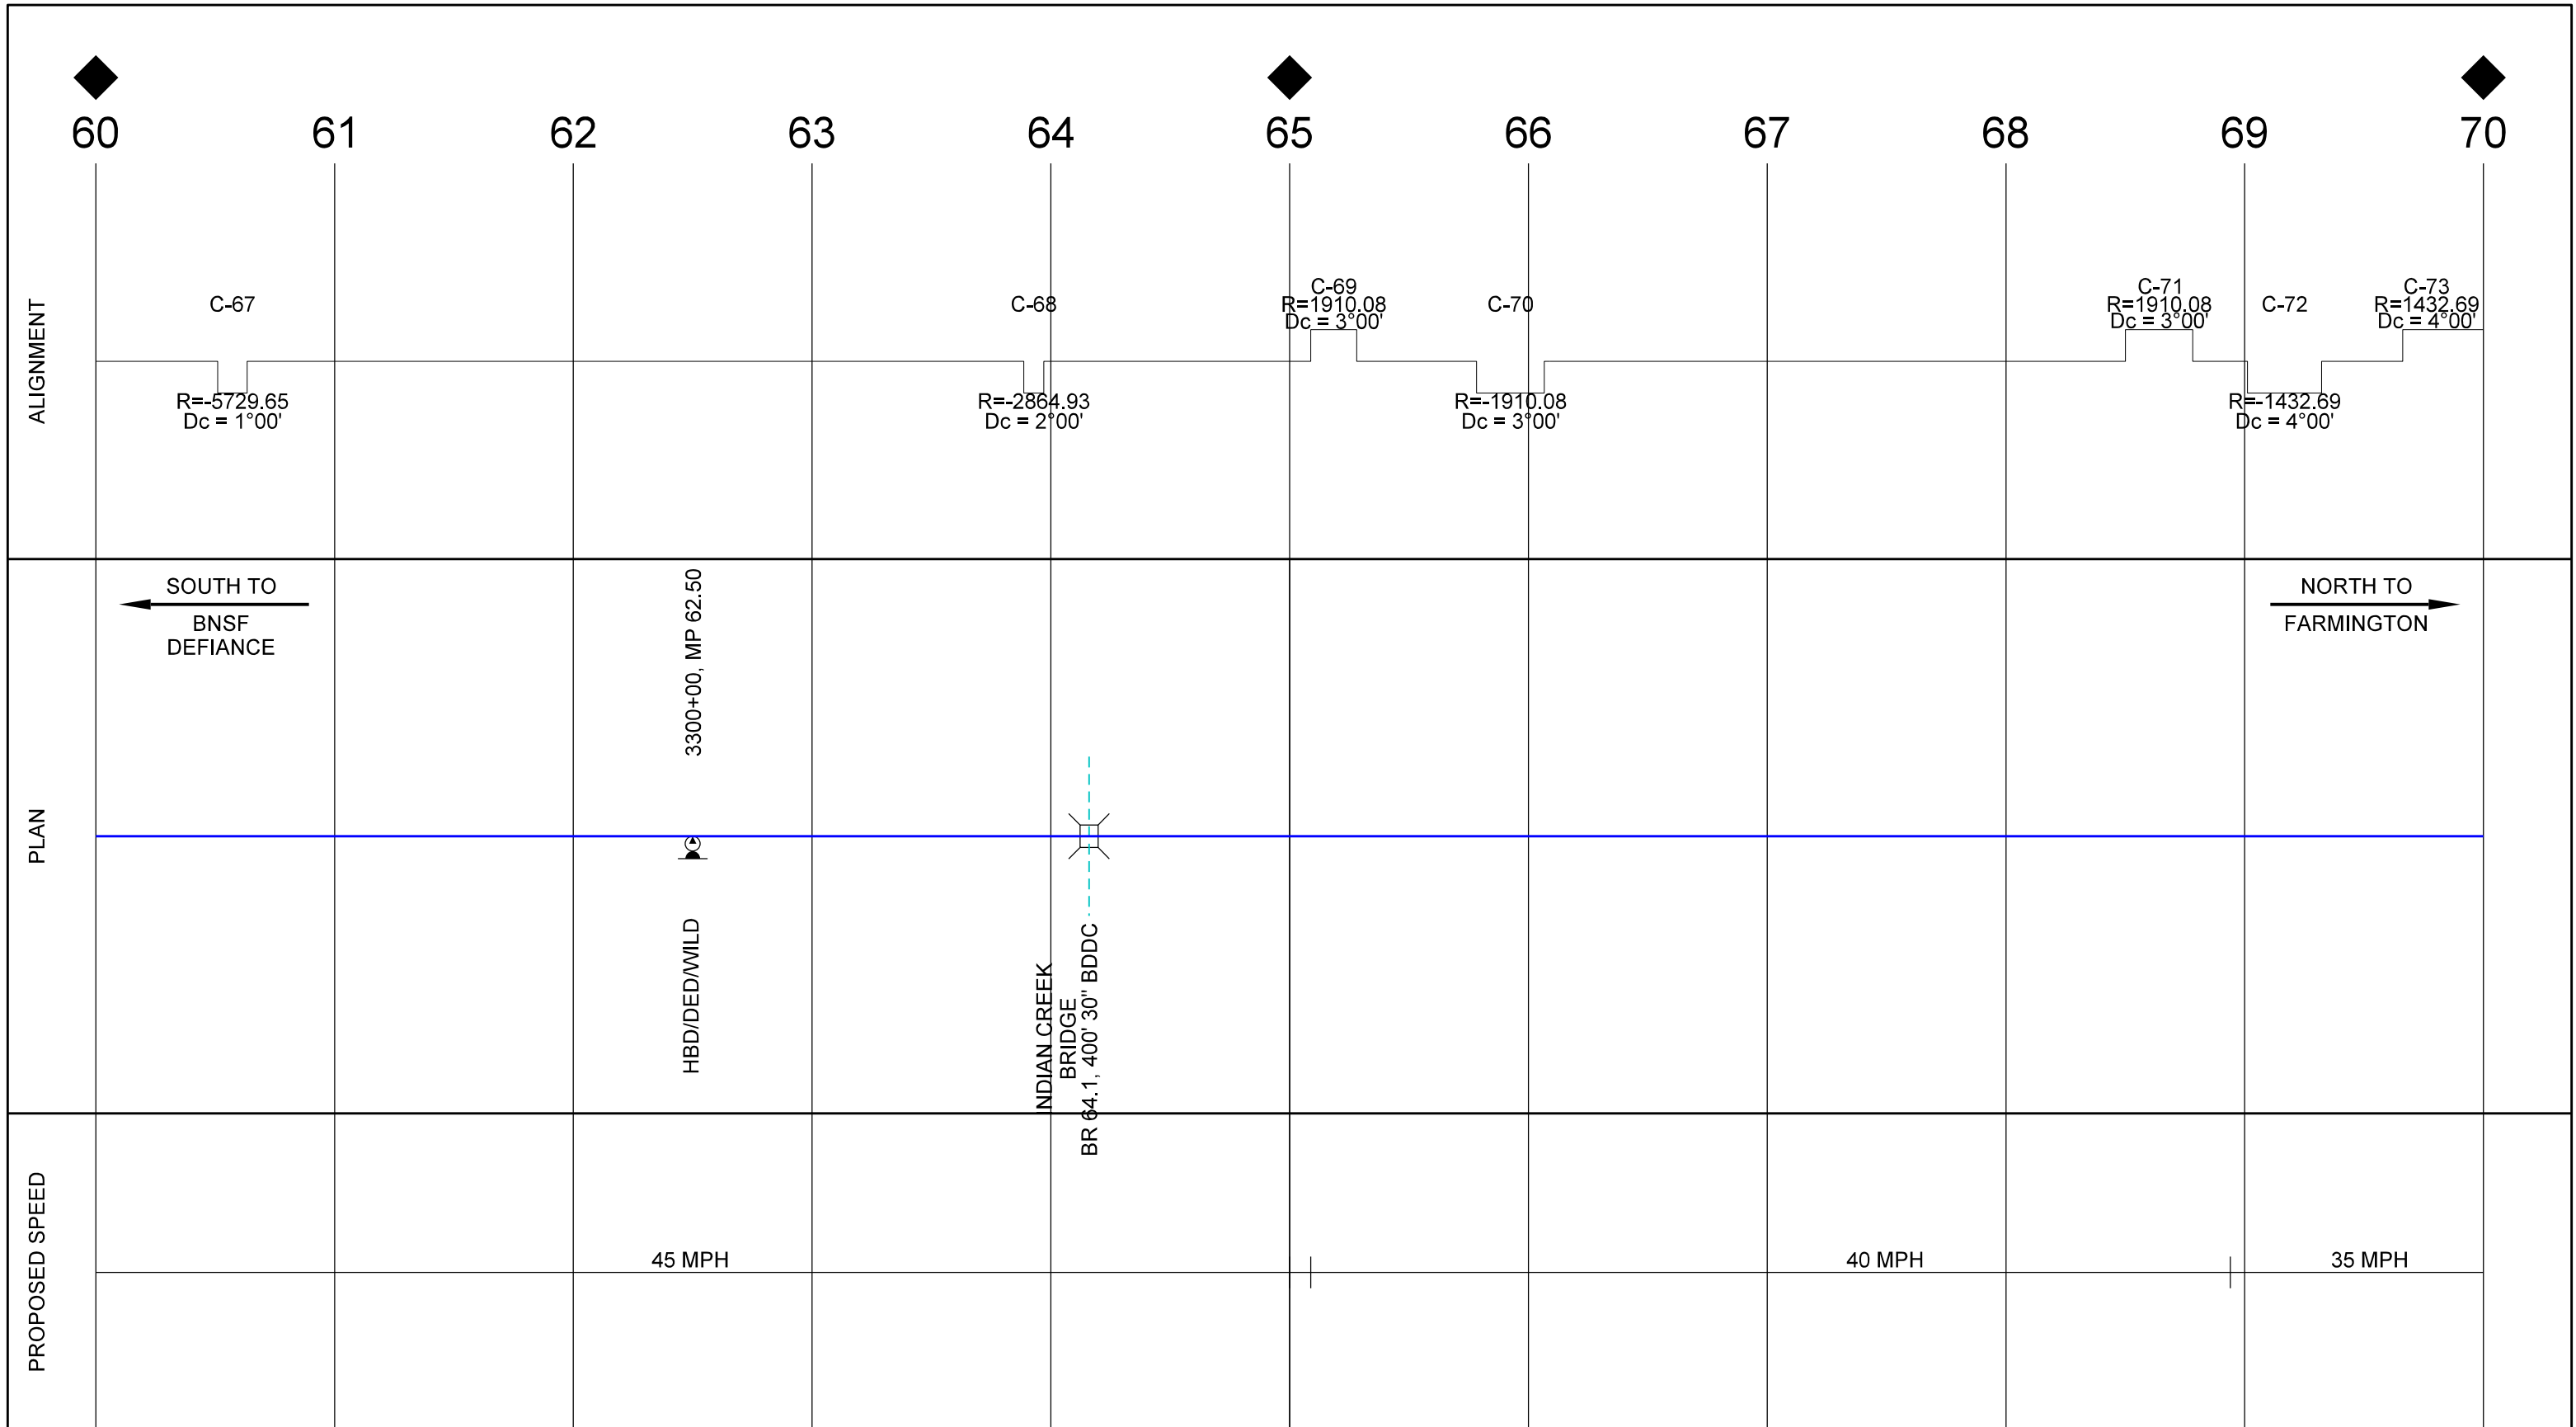


- PRELIMINARY - CONCEPTUAL -
 NOT FOR CONSTRUCTION FOR REVIEW/DISCUSSION

LEGEND

- EXISTING TRACK
- PROPOSED TRACK
- - - NAPI TRACK
- MAJOR ROAD
- - - MAJOR DRAINAGE

4-CORNERS RAILROAD - OPTION 2 - DEFIANCE VIA INDIAN CREEK
 SCHEMATIC EXHIBIT - 7
 4 OCT 2024

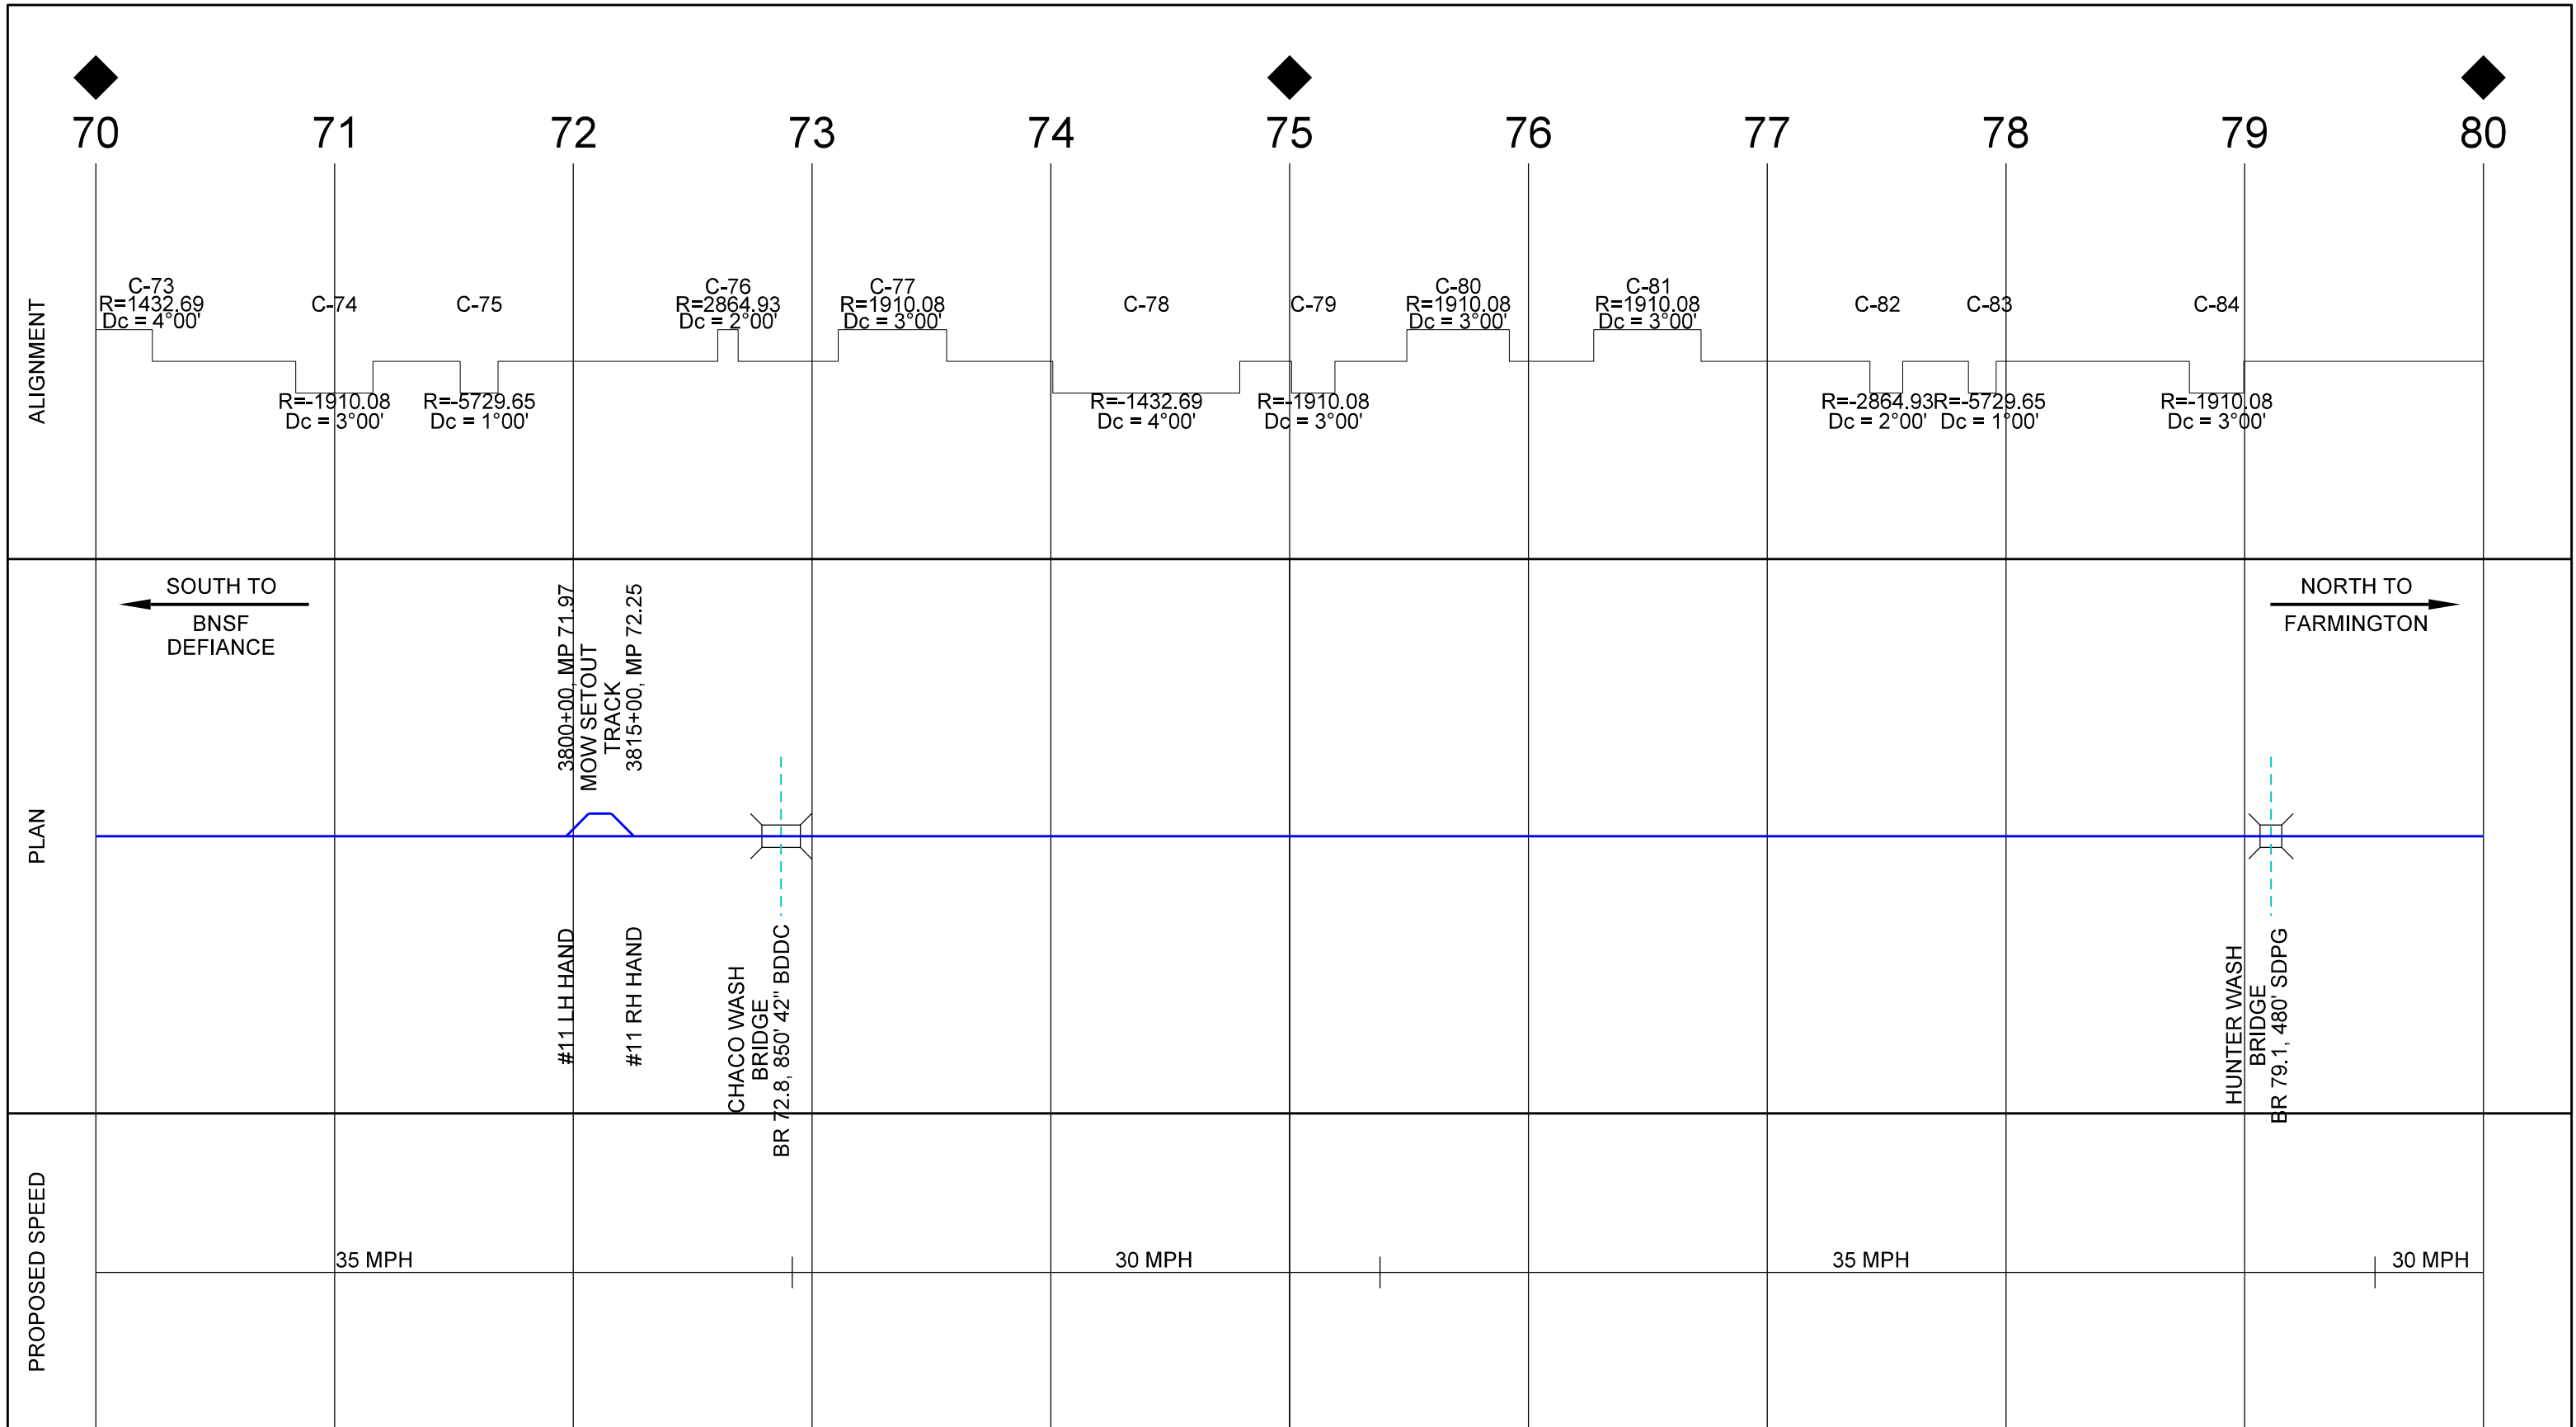


- PRELIMINARY - CONCEPTUAL -
 NOT FOR CONSTRUCTION FOR REVIEW/DISCUSSION

LEGEND

- EXISTING TRACK
- PROPOSED TRACK
- - - NAPI TRACK
- MAJOR ROAD
- - - MAJOR DRAINAGE


4-CORNERS RAILROAD - OPTION 2 - DEFIANCE VIA INDIAN CREEK
 SCHEMATIC EXHIBIT - 8
 4 OCT 2024

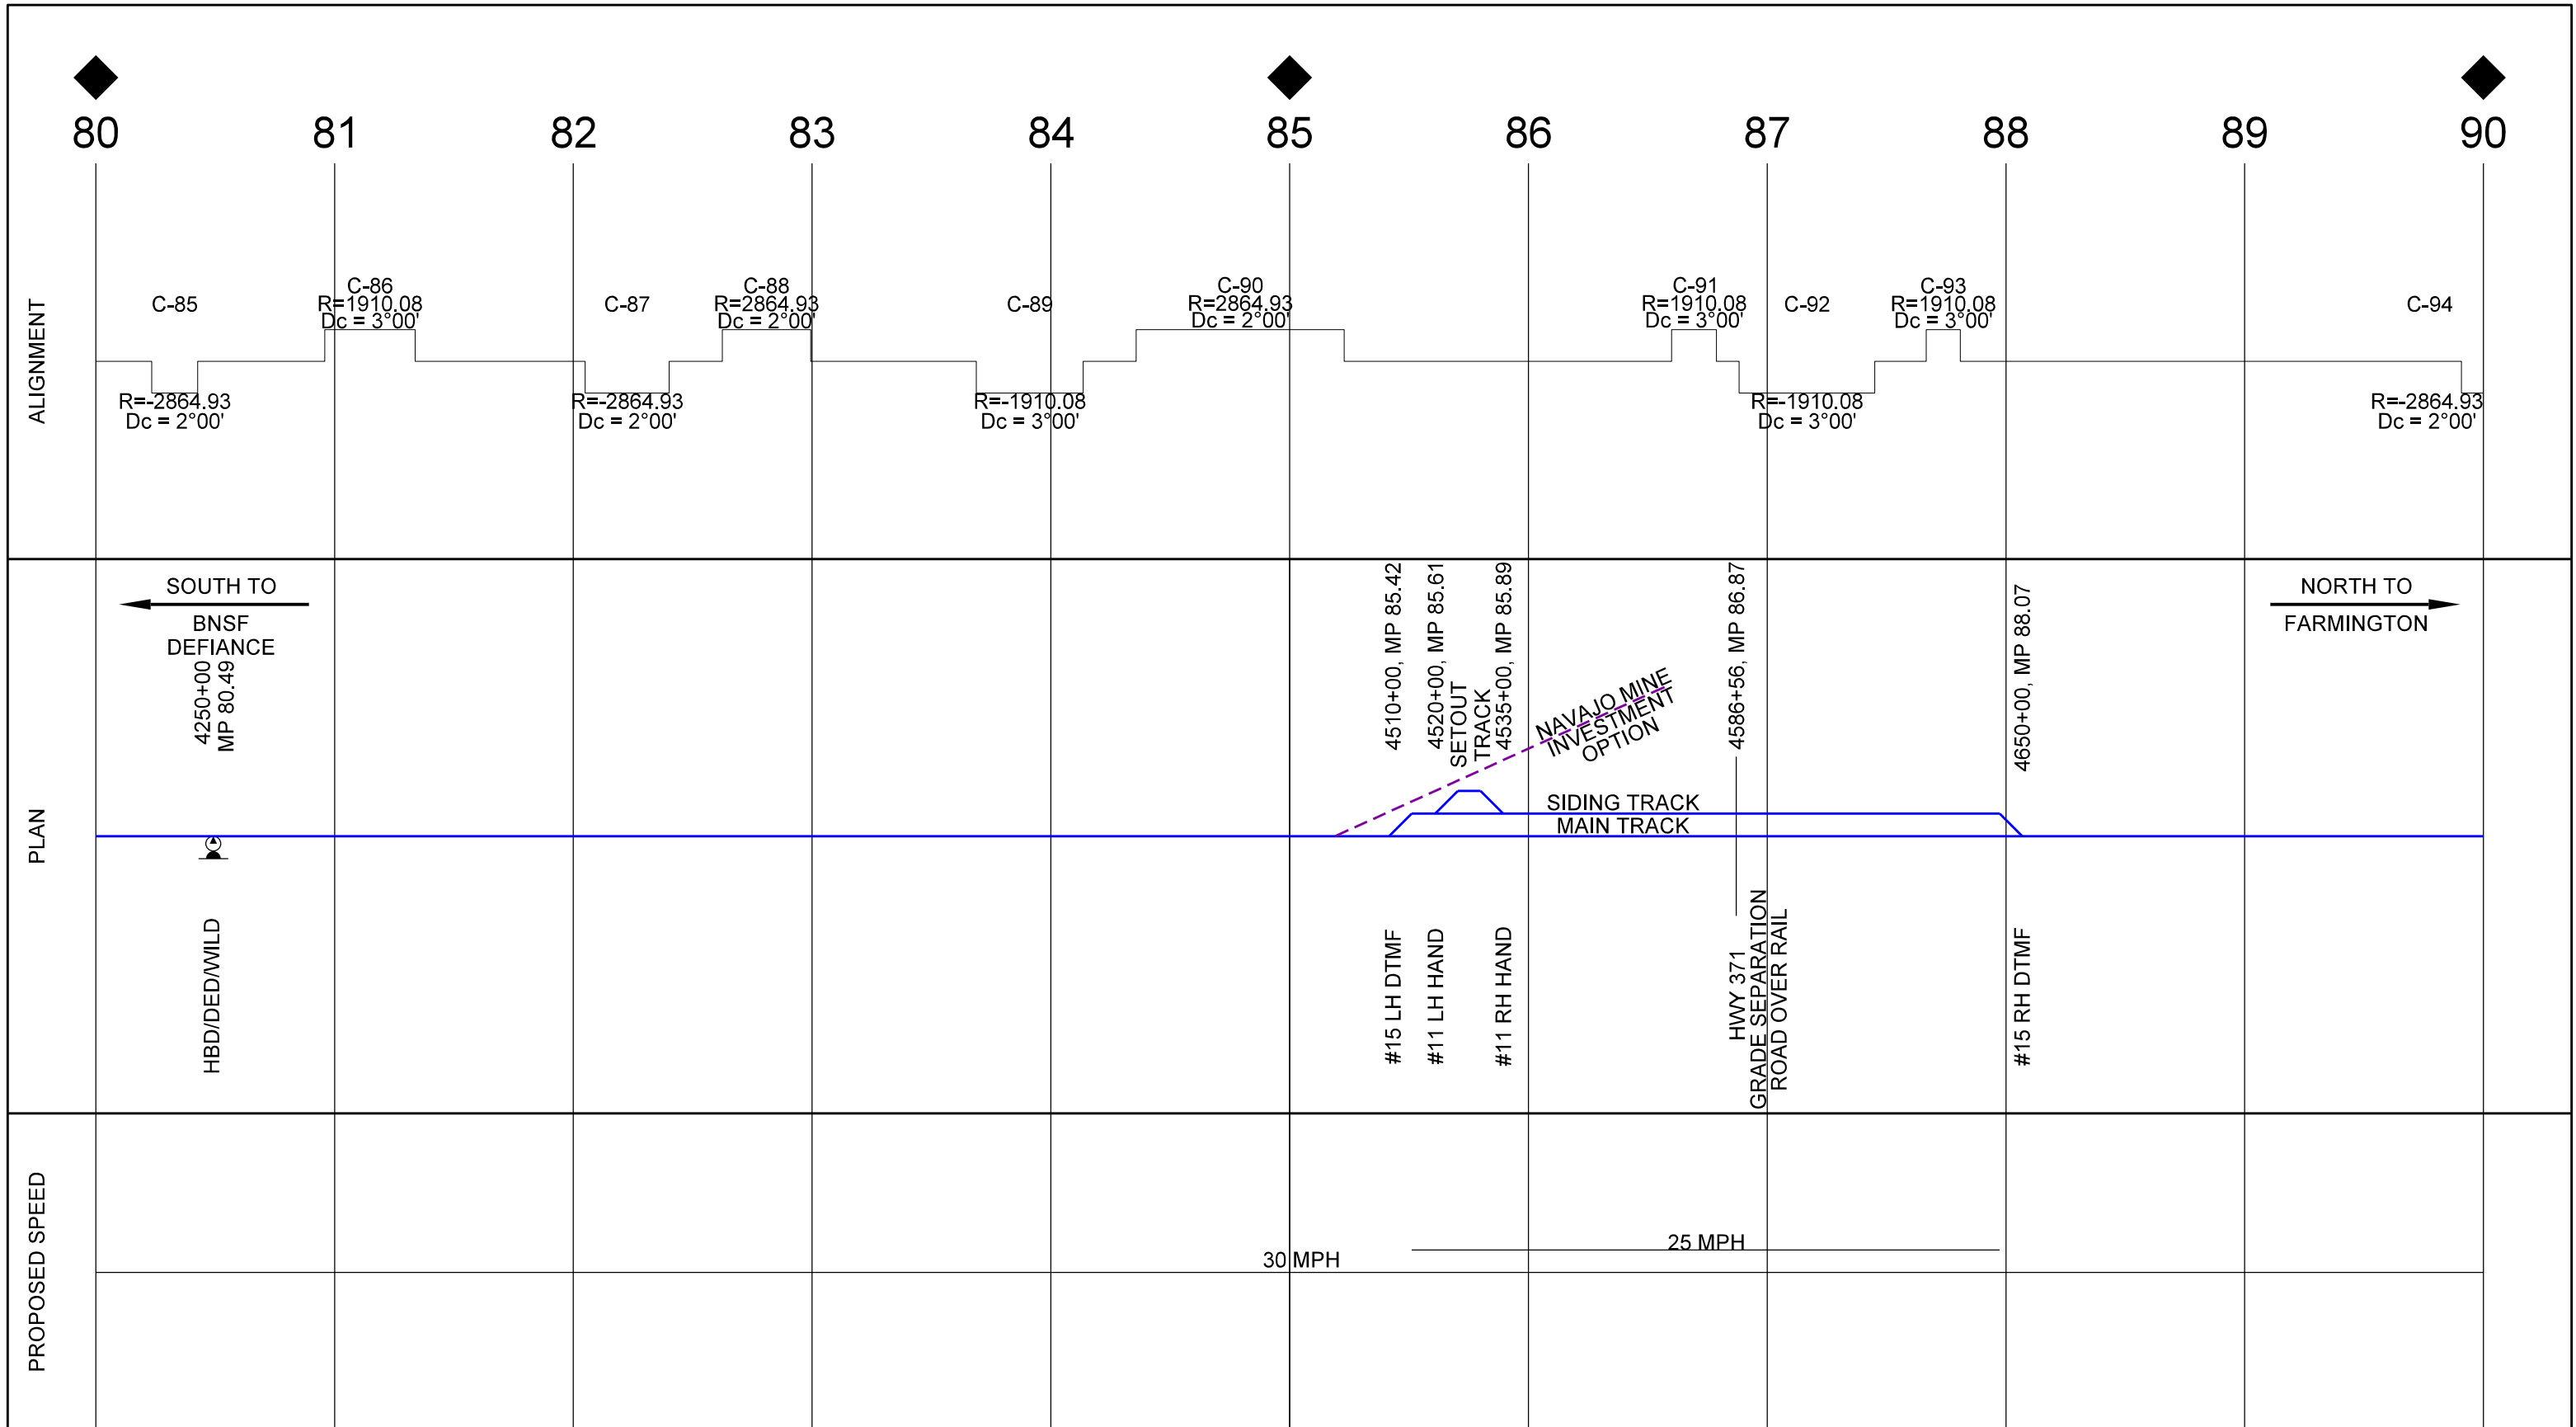

- PRELIMINARY - CONCEPTUAL -
 NOT FOR CONSTRUCTION FOR REVIEW/DISCUSSION

- LEGEND
- EXISTING TRACK
 - PROPOSED TRACK
 - - - NAPI TRACK
 - MAJOR ROAD
 - - - MAJOR DRAINAGE

4-CORNERS RAILROAD - OPTION 2 - DEFIANCE VIA INDIAN CREEK
 SCHEMATIC EXHIBIT - 9
 4 OCT 2024

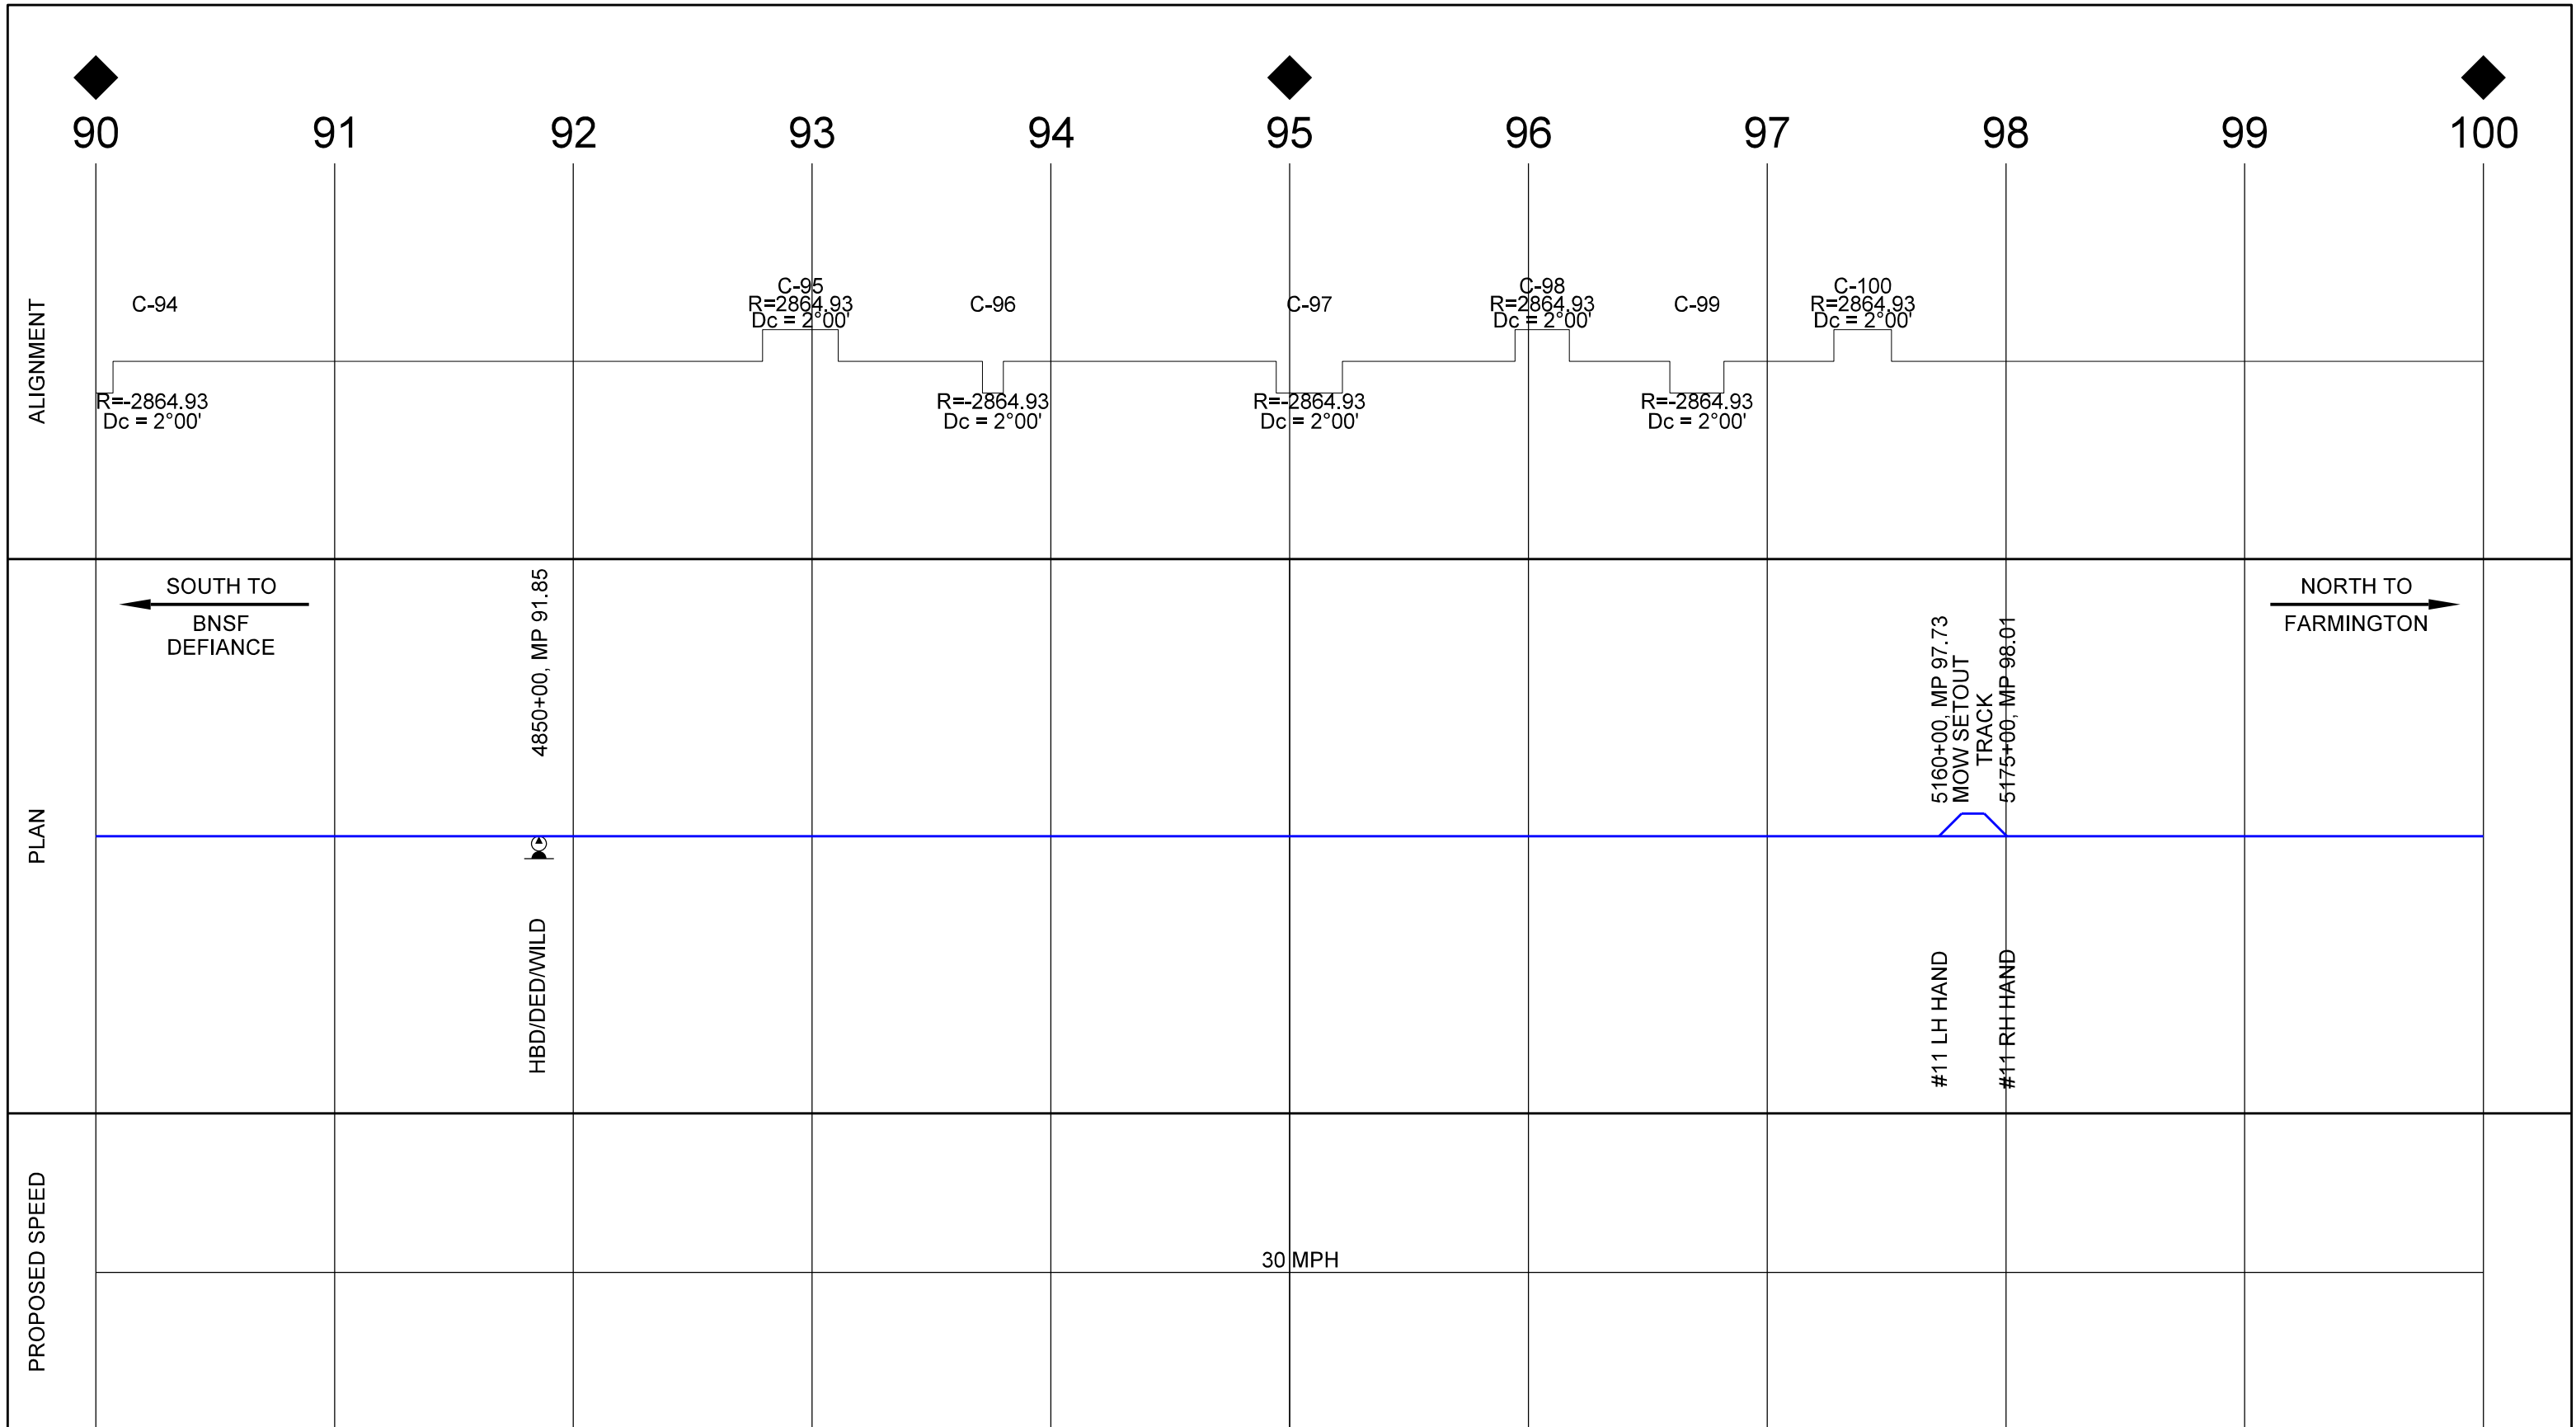


- PRELIMINARY - - CONCEPTUAL -
 NOT FOR CONSTRUCTION FOR REVIEW/DISCUSSION

LEGEND

- EXISTING TRACK
- PROPOSED TRACK
- - - NAPI TRACK
- MAJOR ROAD
- - - MAJOR DRAINAGE

4-CORNERS RAILROAD - OPTION 2 - DEFIANCE VIA INDIAN CREEK
 SCHEMATIC EXHIBIT - 10
 4 OCT 2024

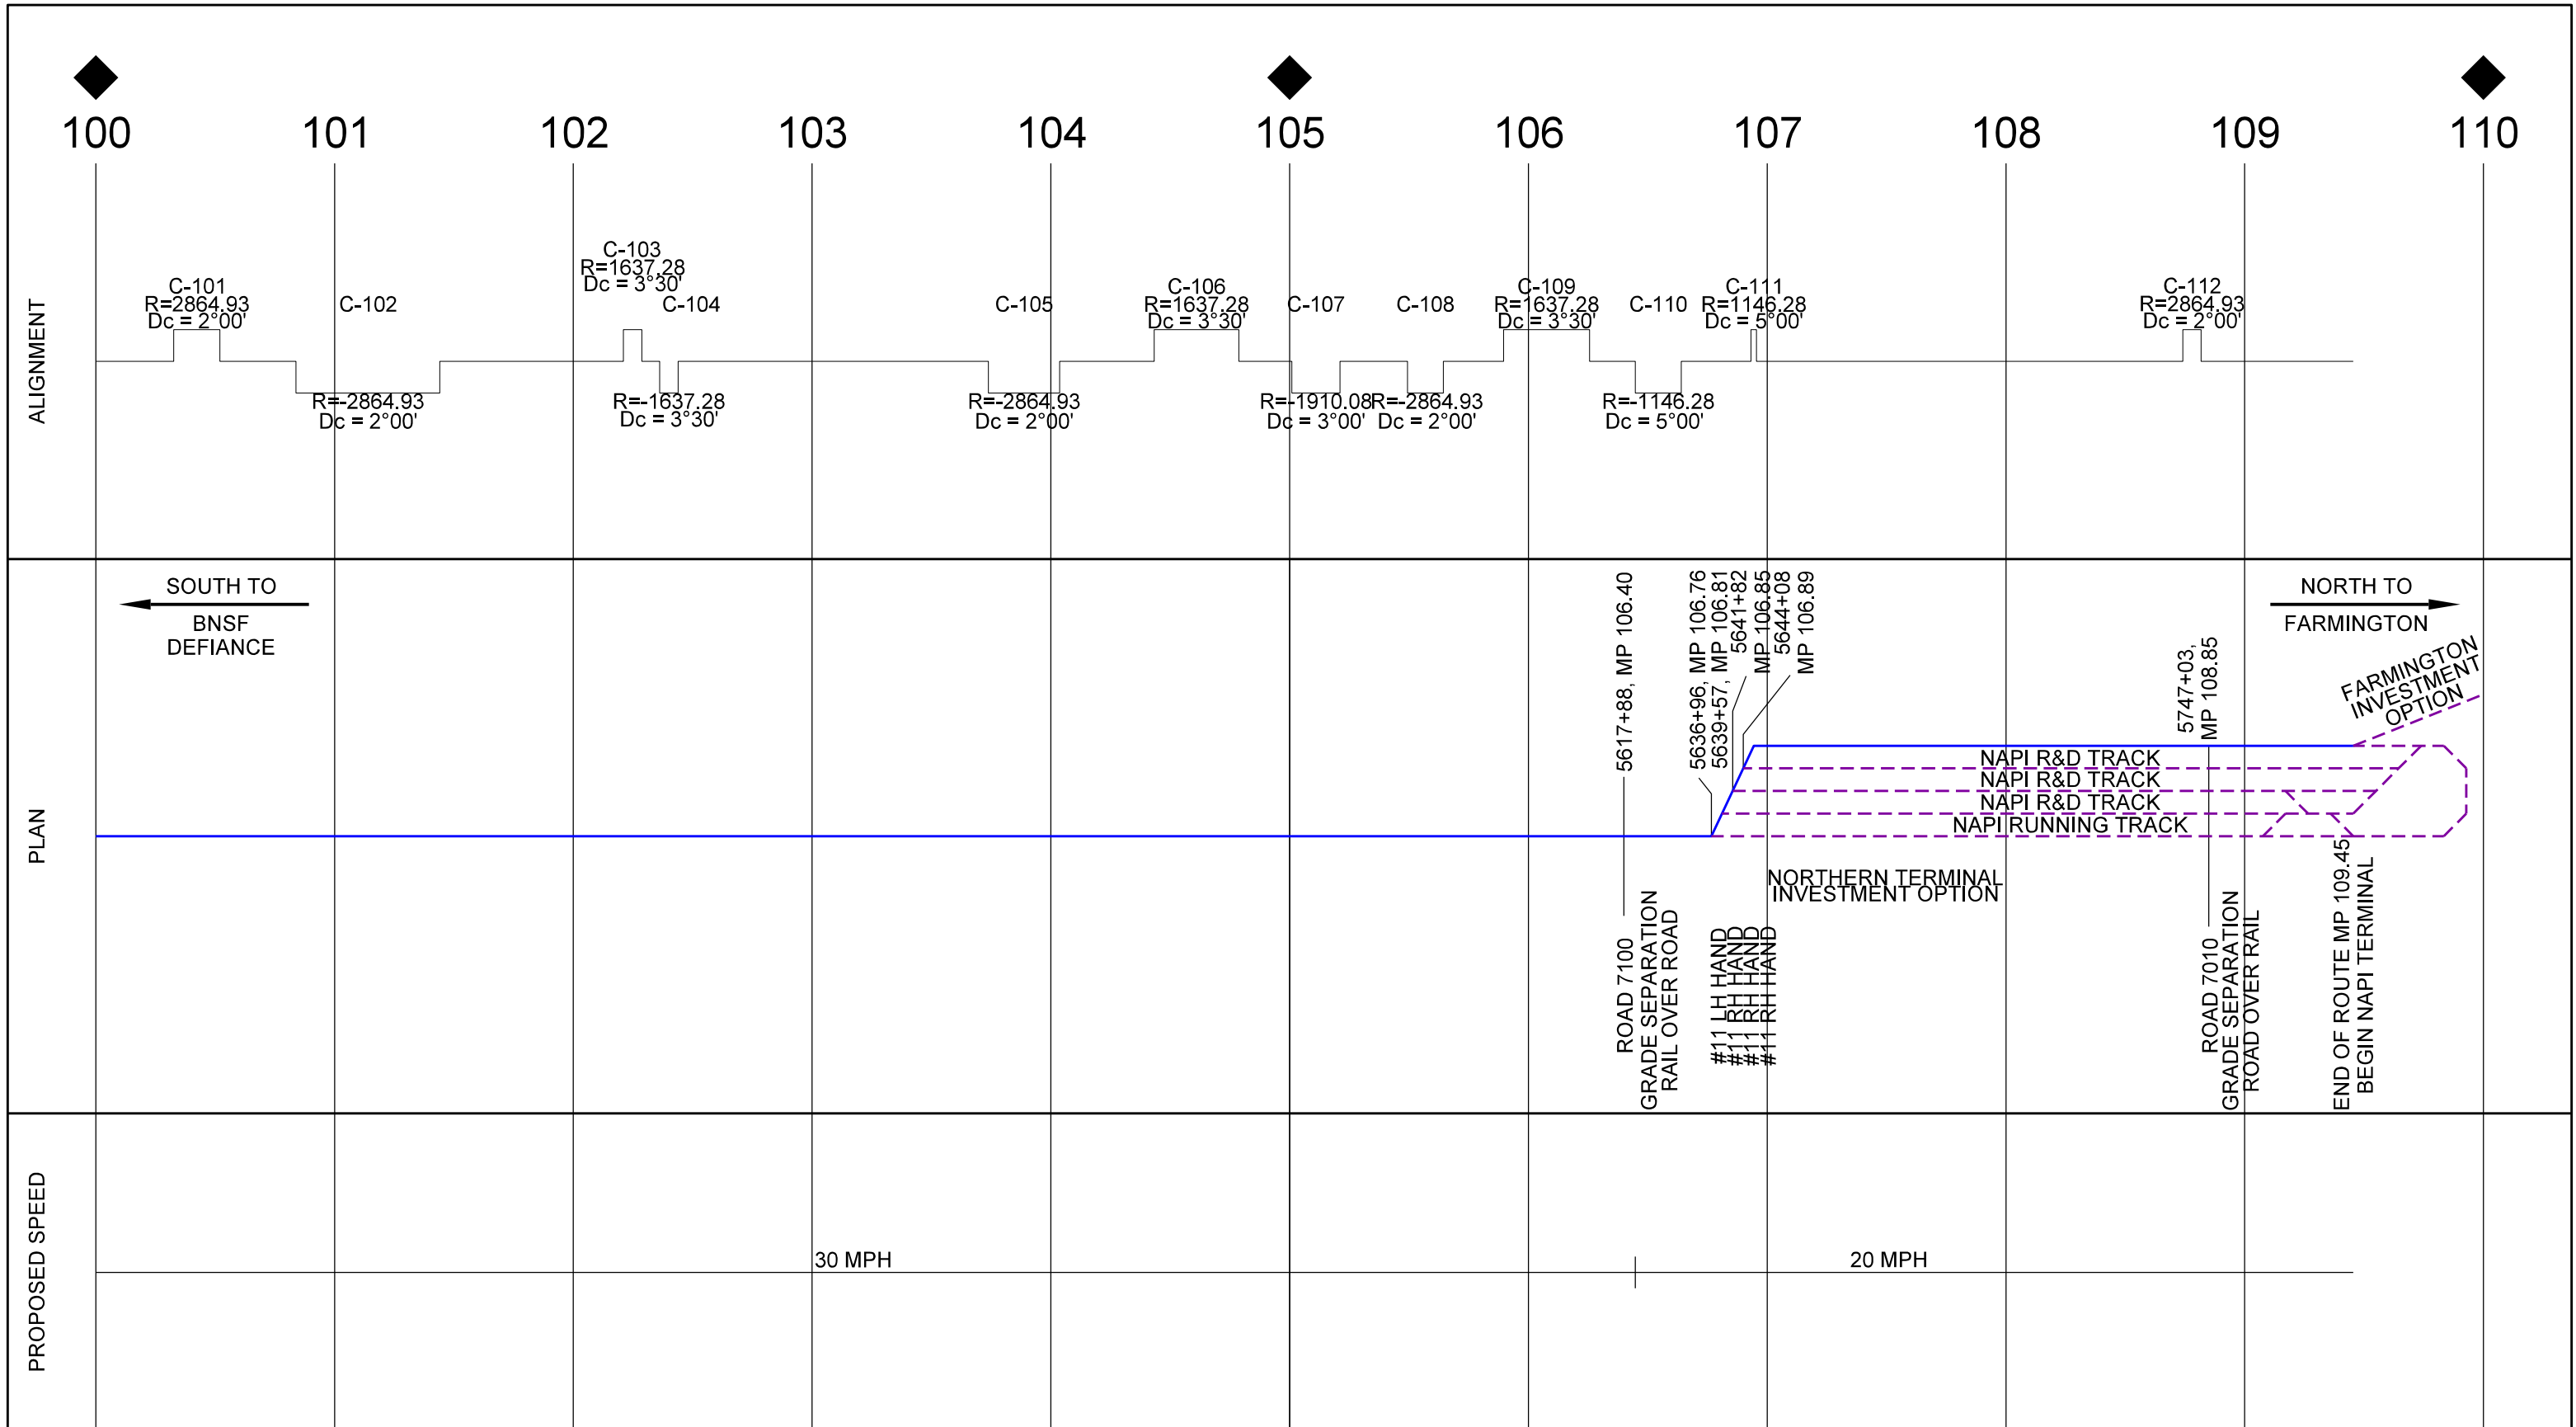

- PRELIMINARY - CONCEPTUAL -
 NOT FOR CONSTRUCTION FOR REVIEW/DISCUSSION

- LEGEND
- EXISTING TRACK
 - PROPOSED TRACK
 - - - NAPI TRACK
 - MAJOR ROAD
 - - - MAJOR DRAINAGE

4-CORNERS RAILROAD - OPTION 2 - DEFIANCE VIA INDIAN CREEK
 SCHEMATIC EXHIBIT - 11
 4 OCT 2024